
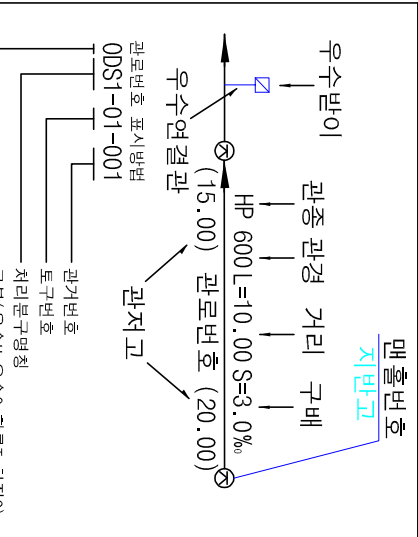


1 : 500


하수도 대장평면도

도면번호


075-24	075-25	076-21
090-04	090-05	091-01
090-09	090-10	

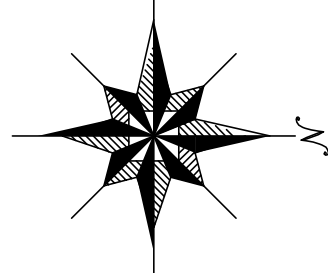

소규모 하수도 양천 소규모 하수도

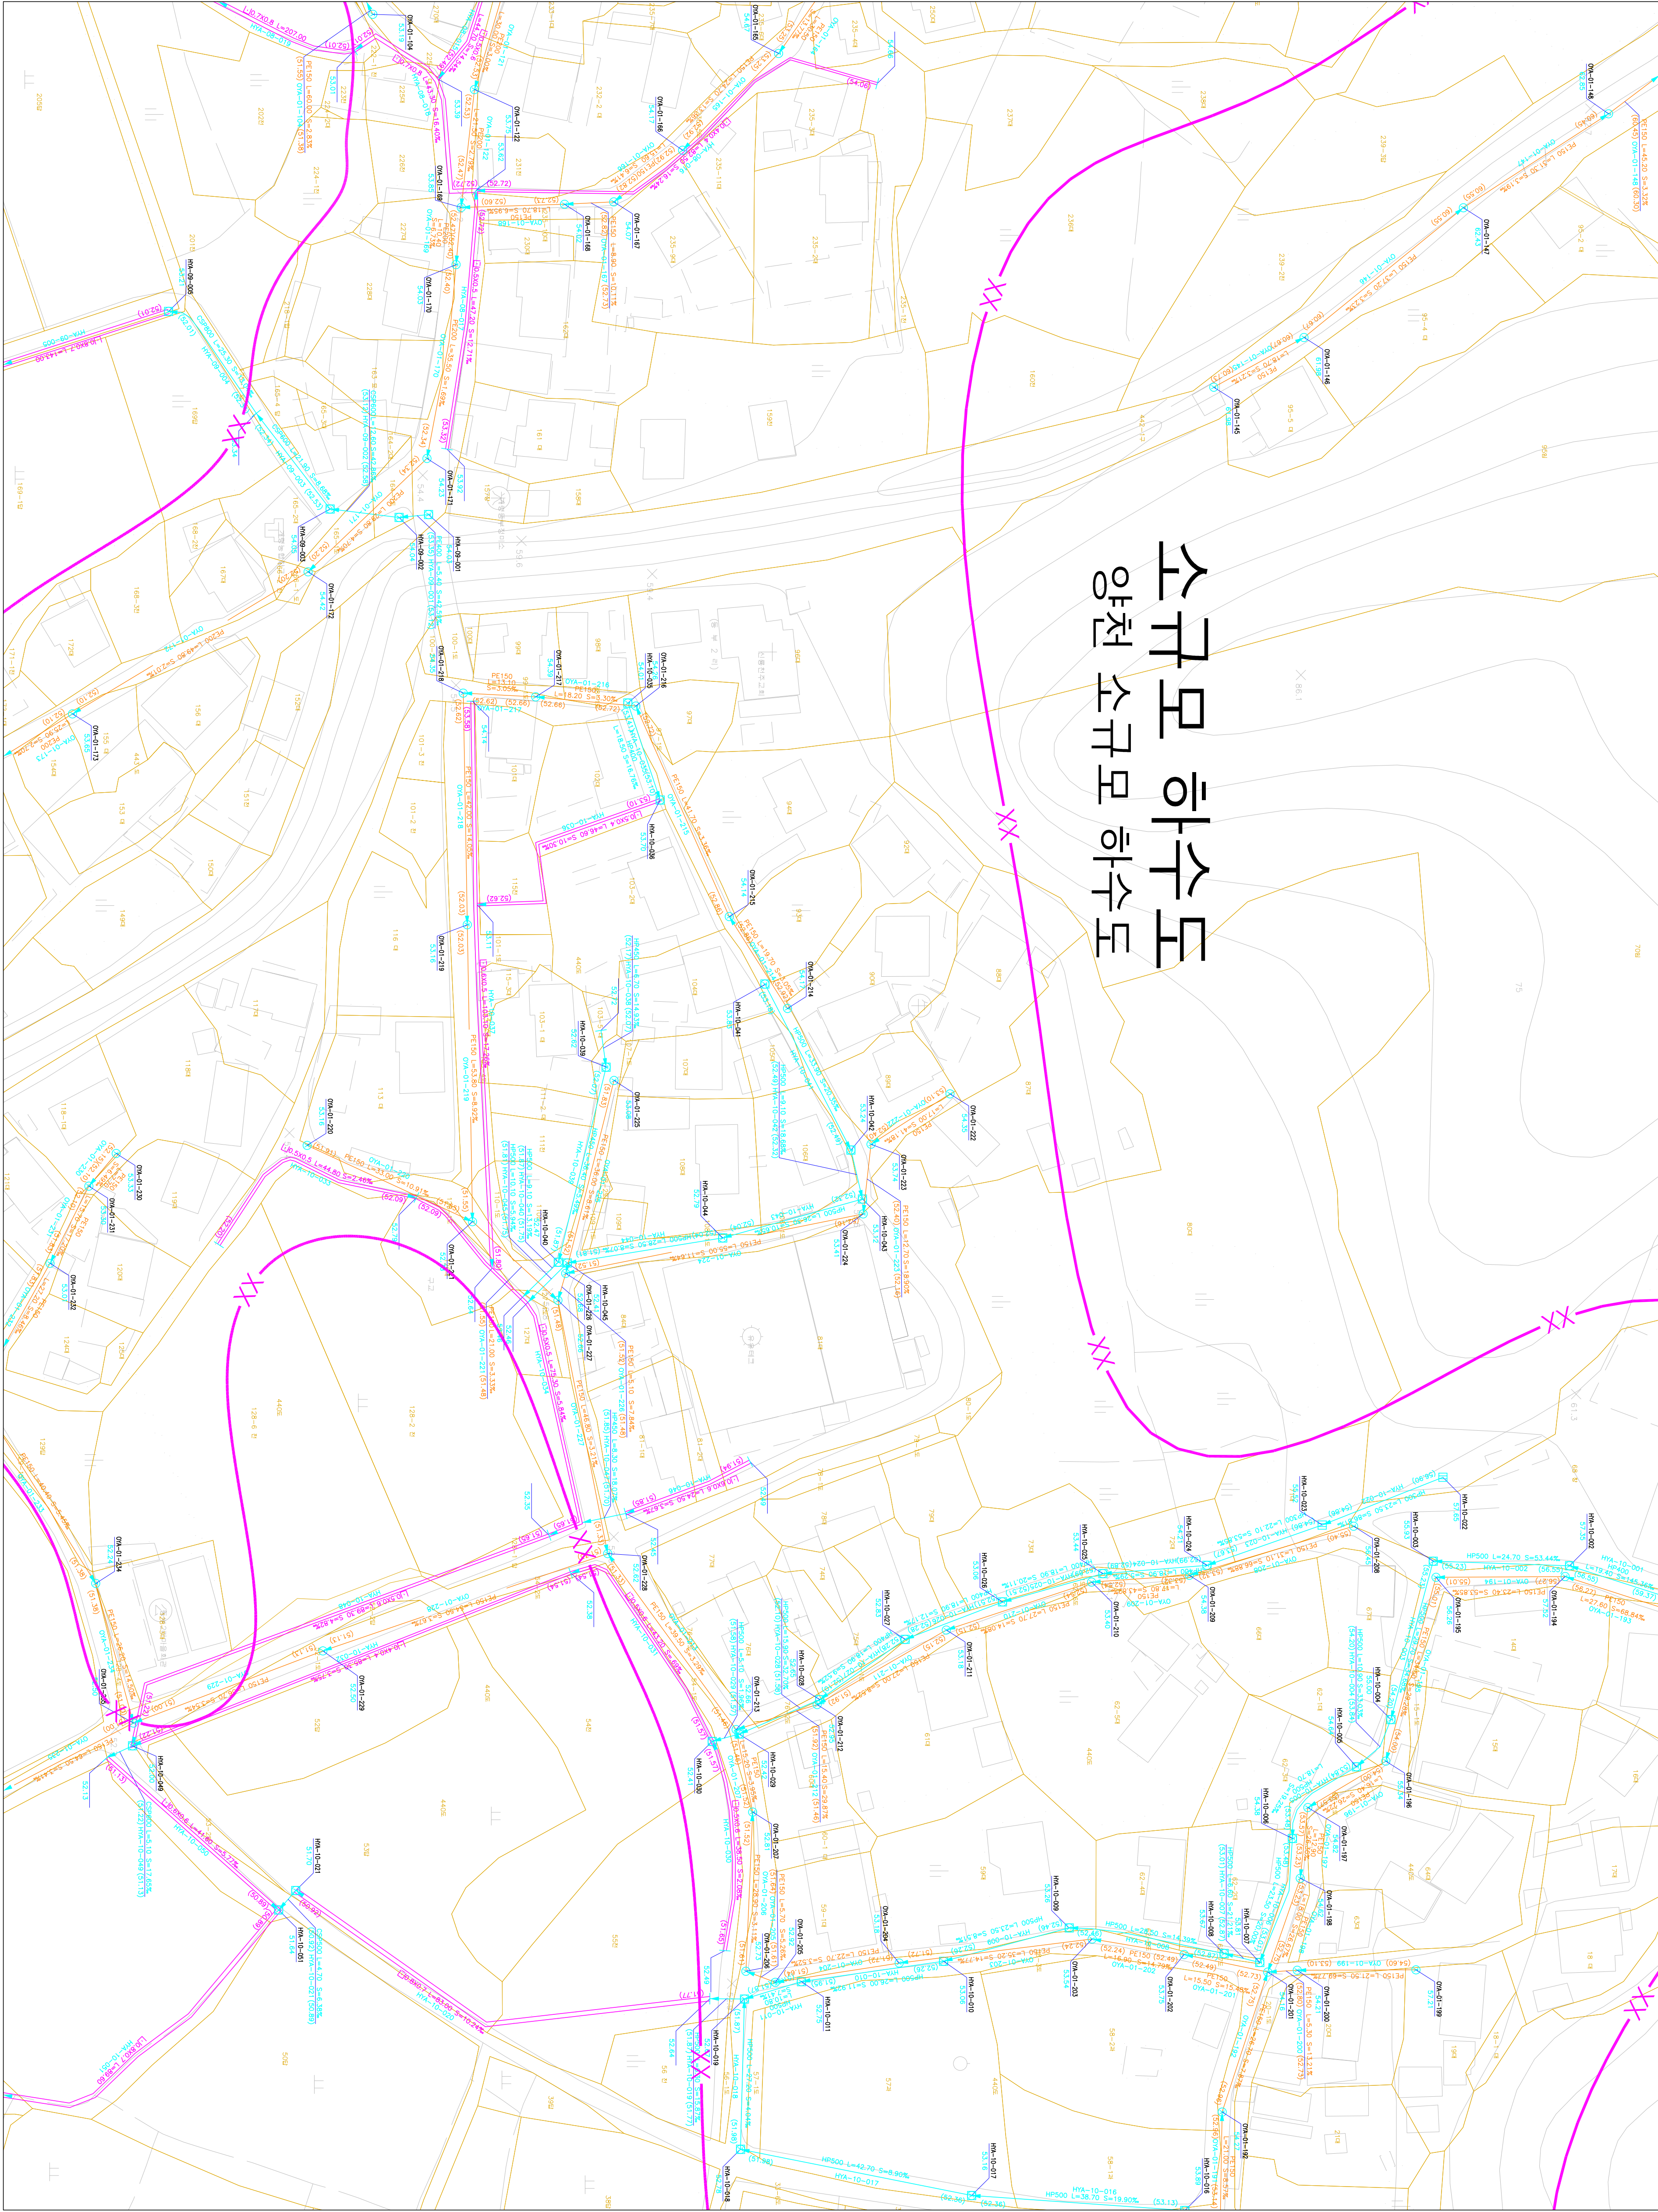

SCALE=1:500

 

발행처: 김천시
발행일: 2015. . .

(주) 건설이앤씨, (주) 강동