
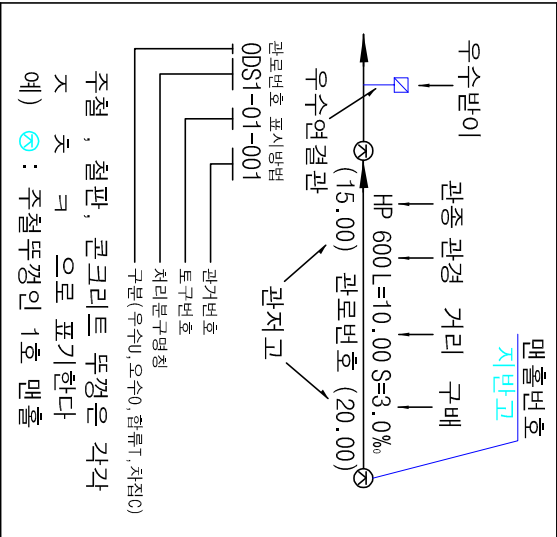



하수도장평면도

도면번호


072-25 073-21	
087-05 088-01	
087-10 088-06	

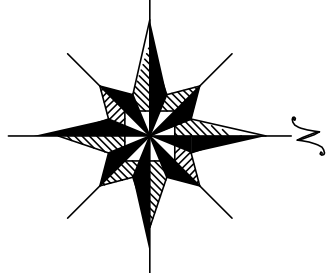

김천 처리구역 폐수 처리 분구

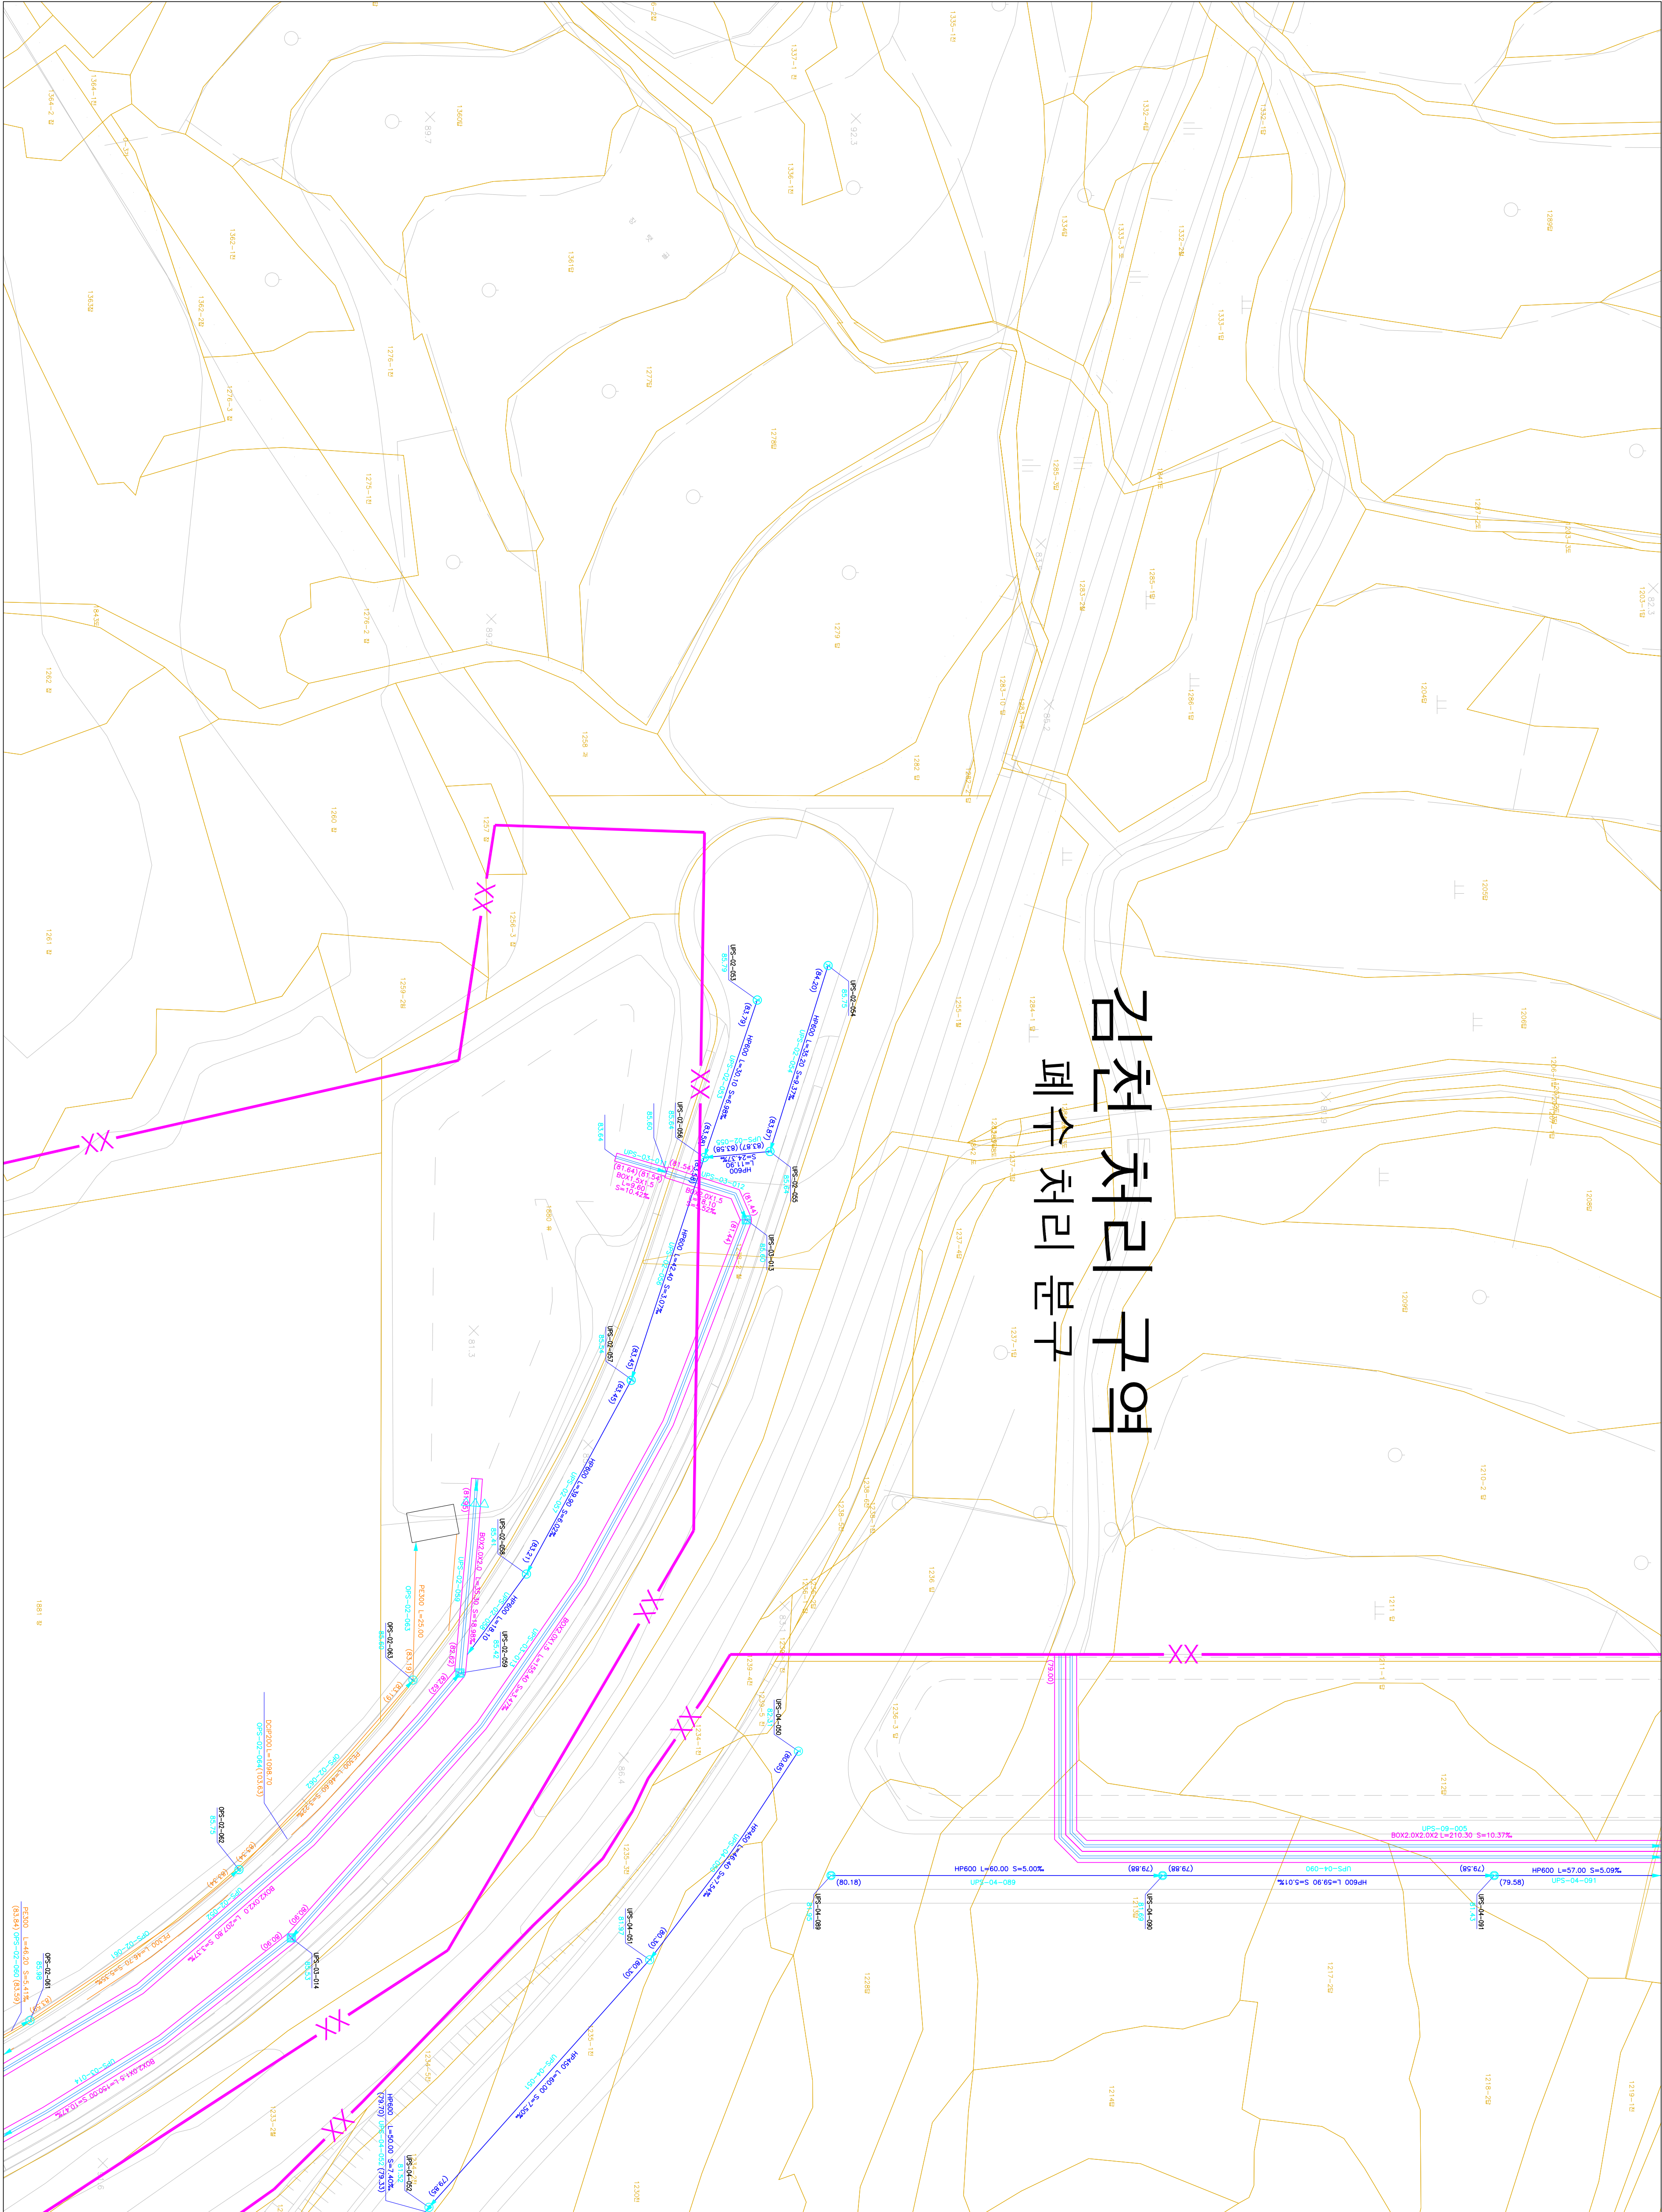

SCALE=1:500

 

발행처: 김천시
발행일: 2015. . .

(주) 건설이앤씨, (주) 강동