



시설계획평면도 (광기 소규모 하수도)

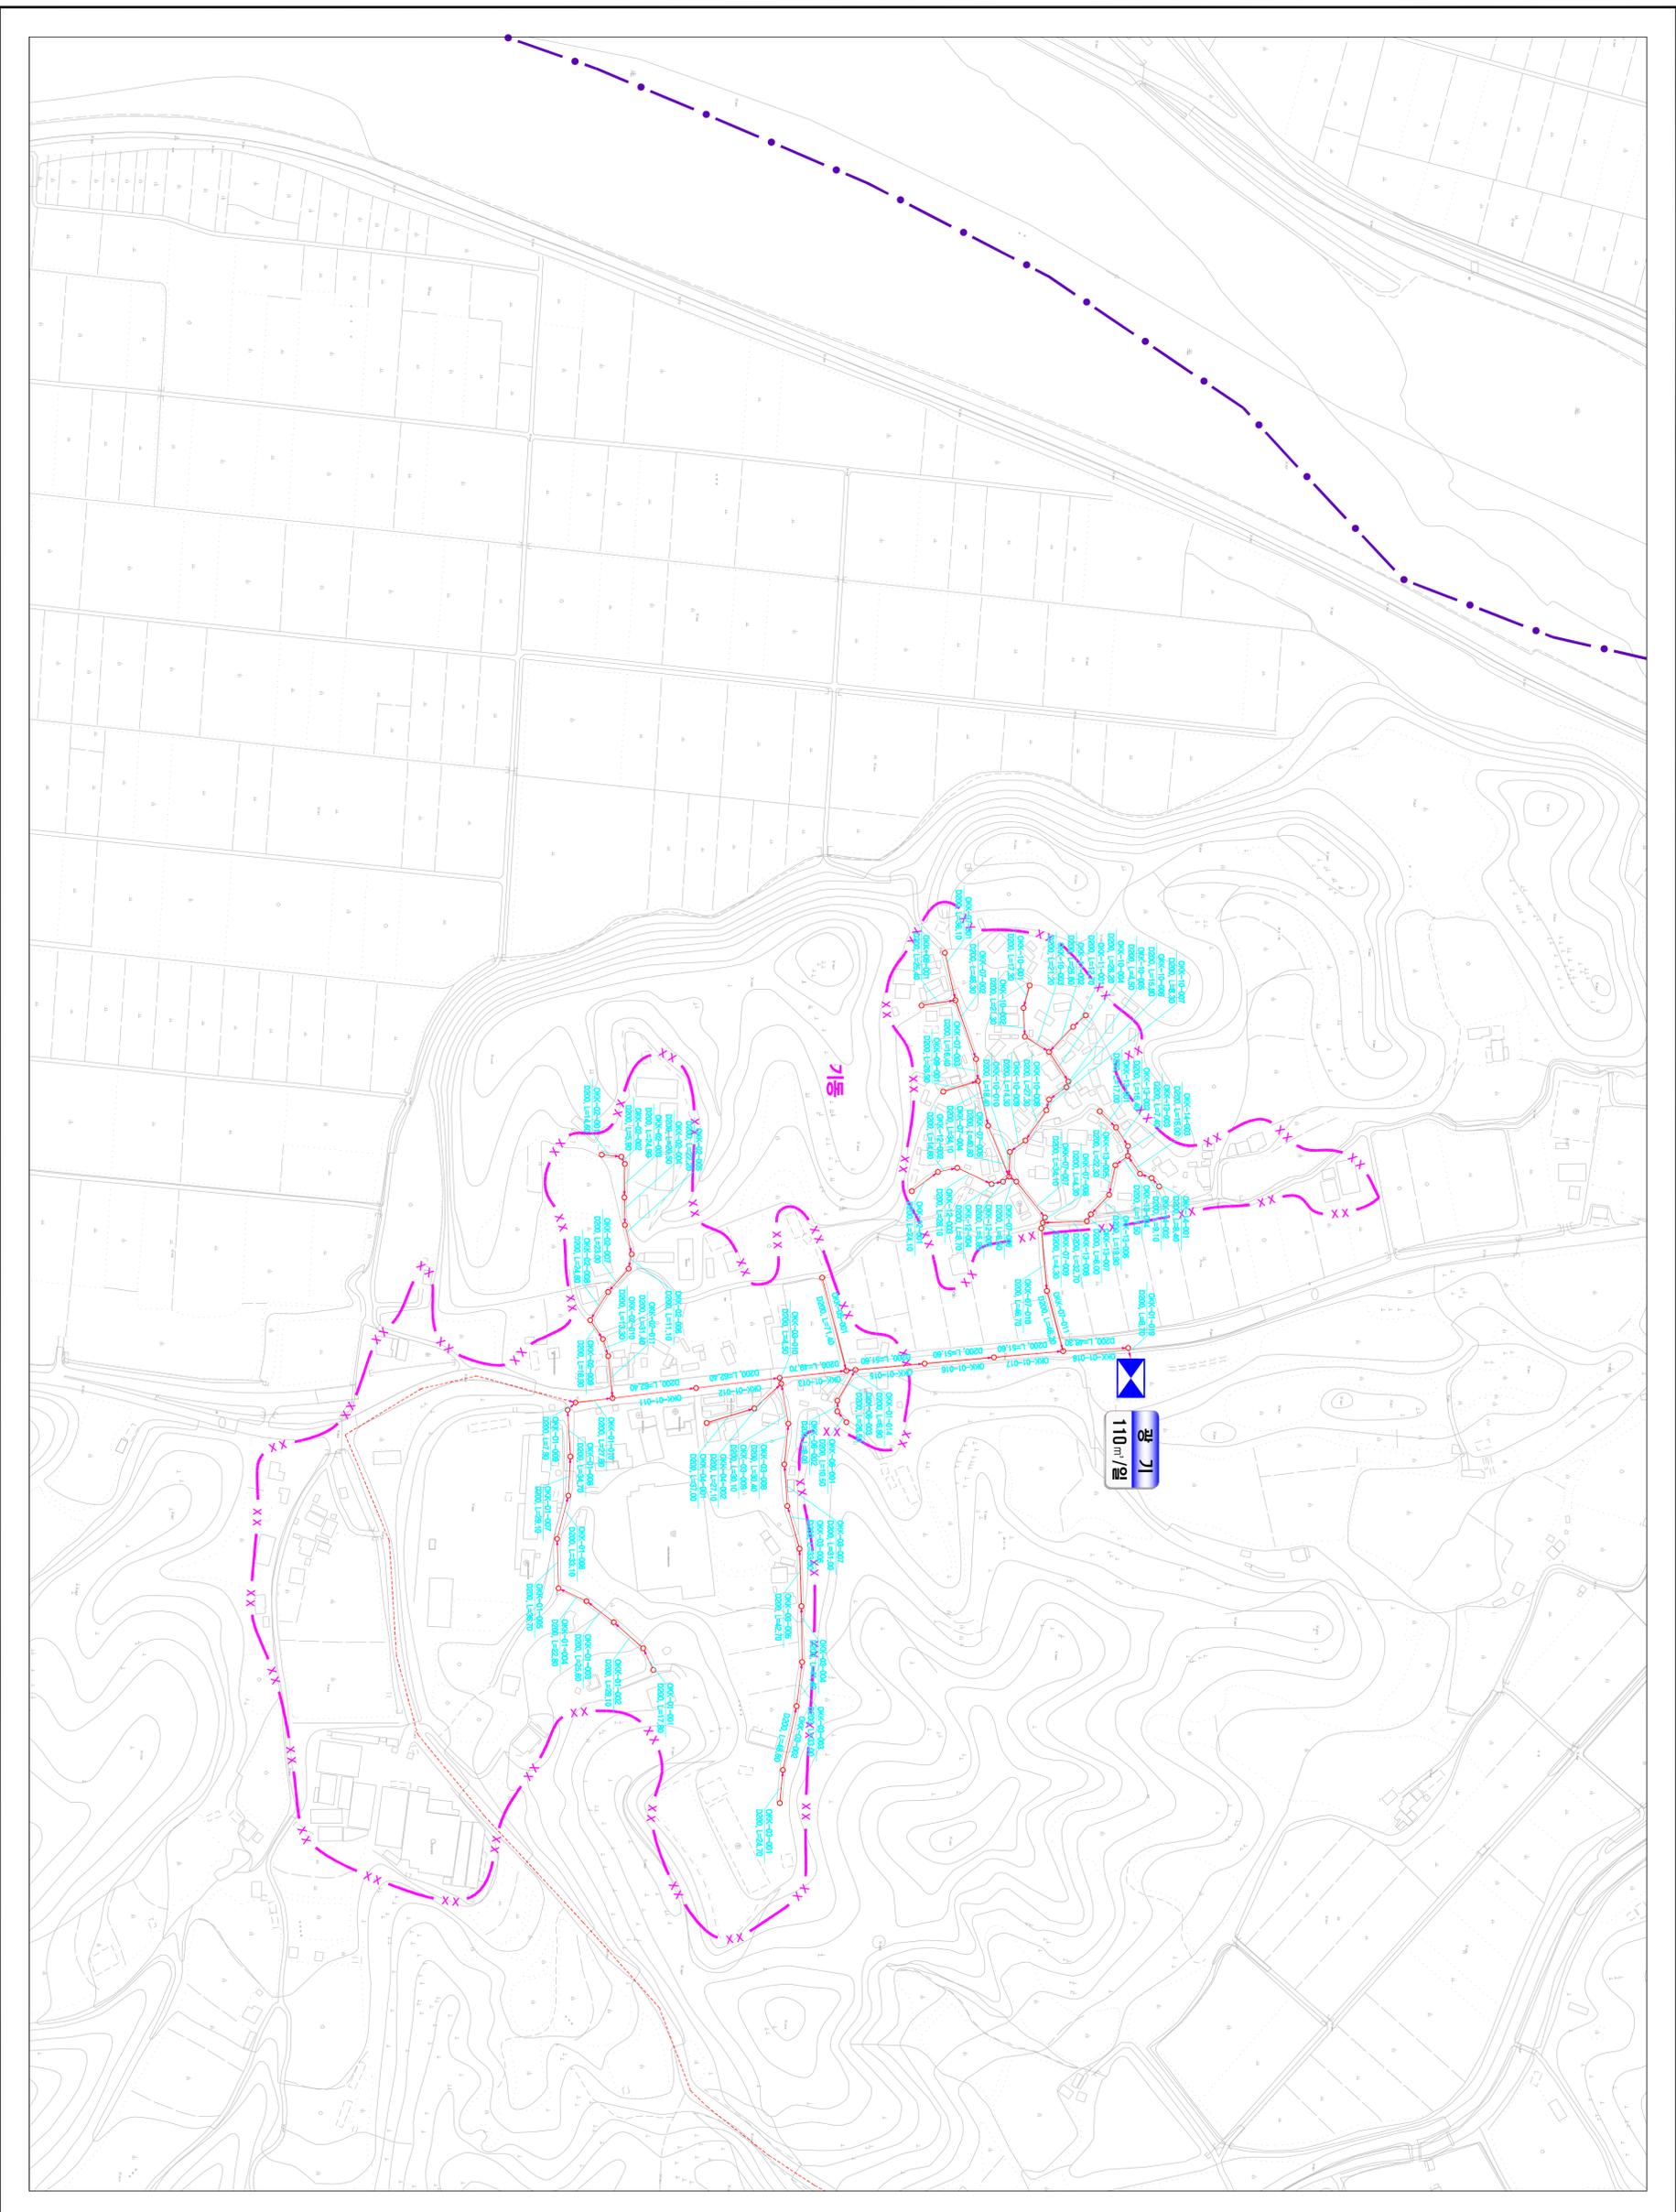

도면번호

검정면-02	검정면-03
--------	--------

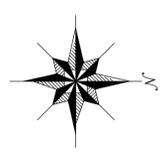

맨홀

관로번호

관경

연장

맨홀

00S7-01-001

00S7-01-002

00S7-01-003

00S7-01-004

00S7-01-005

00S7-01-006

00S7-01-007

00S7-01-008

00S7-01-009

00S7-01-010

00S7-01-011

00S7-01-012

00S7-01-013

00S7-01-014

00S7-01-015

00S7-01-016

00S7-01-017

00S7-01-018

00S7-01-019

00S7-01-020

00S7-01-021

00S7-01-022

00S7-01-023

00S7-01-024

00S7-01-025

00S7-01-026

00S7-01-027

00S7-01-028

00S7-01-029

00S7-01-030

00S7-01-031

00S7-01-032

00S7-01-033

00S7-01-034

00S7-01-035

00S7-01-036

00S7-01-037

00S7-01-038

00S7-01-039

00S7-01-040

00S7-01-041

00S7-01-042

00S7-01-043

00S7-01-044

00S7-01-045

00S7-01-046

00S7-01-047

00S7-01-048

00S7-01-049

00S7-01-050

00S7-01-051

00S7-01-052

00S7-01-053

00S7-01-054

00S7-01-055

00S7-01-056

00S7-01-057

00S7-01-058

00S7-01-059

00S7-01-060

00S7-01-061

00S7-01-062

00S7-01-063

00S7-01-064

00S7-01-065

00S7-01-066

00S7-01-067

00S7-01-068

00S7-01-069

00S7-01-070

00S7-01-071

00S7-01-072

00S7-01-073

00S7-01-074

00S7-01-075

00S7-01-076

00S7-01-077

00S7-01-078

00S7-01-079

00S7-01-080

00S7-01-081

00S7-01-082

00S7-01-083

00S7-01-084

00S7-01-085

00S7-01-086

00S7-01-087

00S7-01-088

00S7-01-089

00S7-01-090

00S7-01-091

00S7-01-092

00S7-01-093

00S7-01-094

00S7-01-095

00S7-01-096

00S7-01-097

00S7-01-098

00S7-01-099

00S7-01-100

00S7-01-101

00S7-01-102

00S7-01-103

00S7-01-104

00S7-01-105

00S7-01-106

00S7-01-107

00S7-01-108

00S7-01-109

00S7-01-110

00S7-01-111

00S7-01-112

00S7-01-113

00S7-01-114

00S7-01-115

00S7-01-116

00S7-01-117

00S7-01-118

00S7-01-119

00S7-01-120

00S7-01-121

00S7-01-122

00S7-01-185

00S7-01-186

00S7-01-187

00S7-01-188

00S7-01-189

00S7-01-190

00S7-01-191

00S7-01-192

00S7-01-193

00S7-01-194

00S7-01-195

00S7-01-196

00S7-01-197

00S7-01-198

00S7-01-199

00S7-01-200

SCALE=1:2,500

기호	종류	설명
—	행정구역경계	행정구역경계
—	읍면동경계	읍면동경계
—	배수구역경계	배수구역경계
—	처리분구경계	처리분구경계
—	오수관거(계획)	오수관거(계획)
—	오수관거(기존)	오수관거(기존)
—	암송관거(계획)	암송관거(계획)
—	중계펌프장	중계펌프장
—	하수처리장	하수처리장

SCALE=1:2,500

0 25 50 100 150 200

반행 차: 김천시
 밑행 차: 김천시
 편집 및 제도: 2015.
 (주) 진성이앤씨, (주) 강릉