
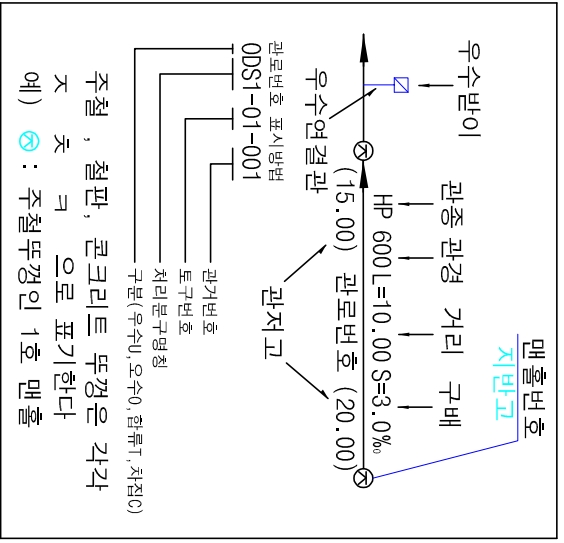


1 : 500



하수도대장평면도

도면번호

103-23	103-24	103-25
118-03	118-04	118-05
118-08	118-09	118-10

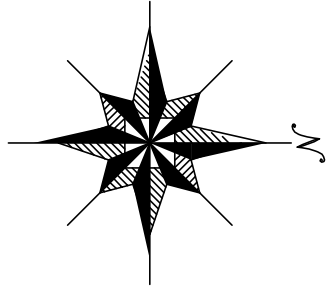

김천처리구역 공단하수처리분구

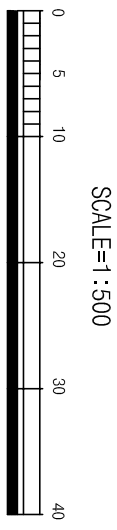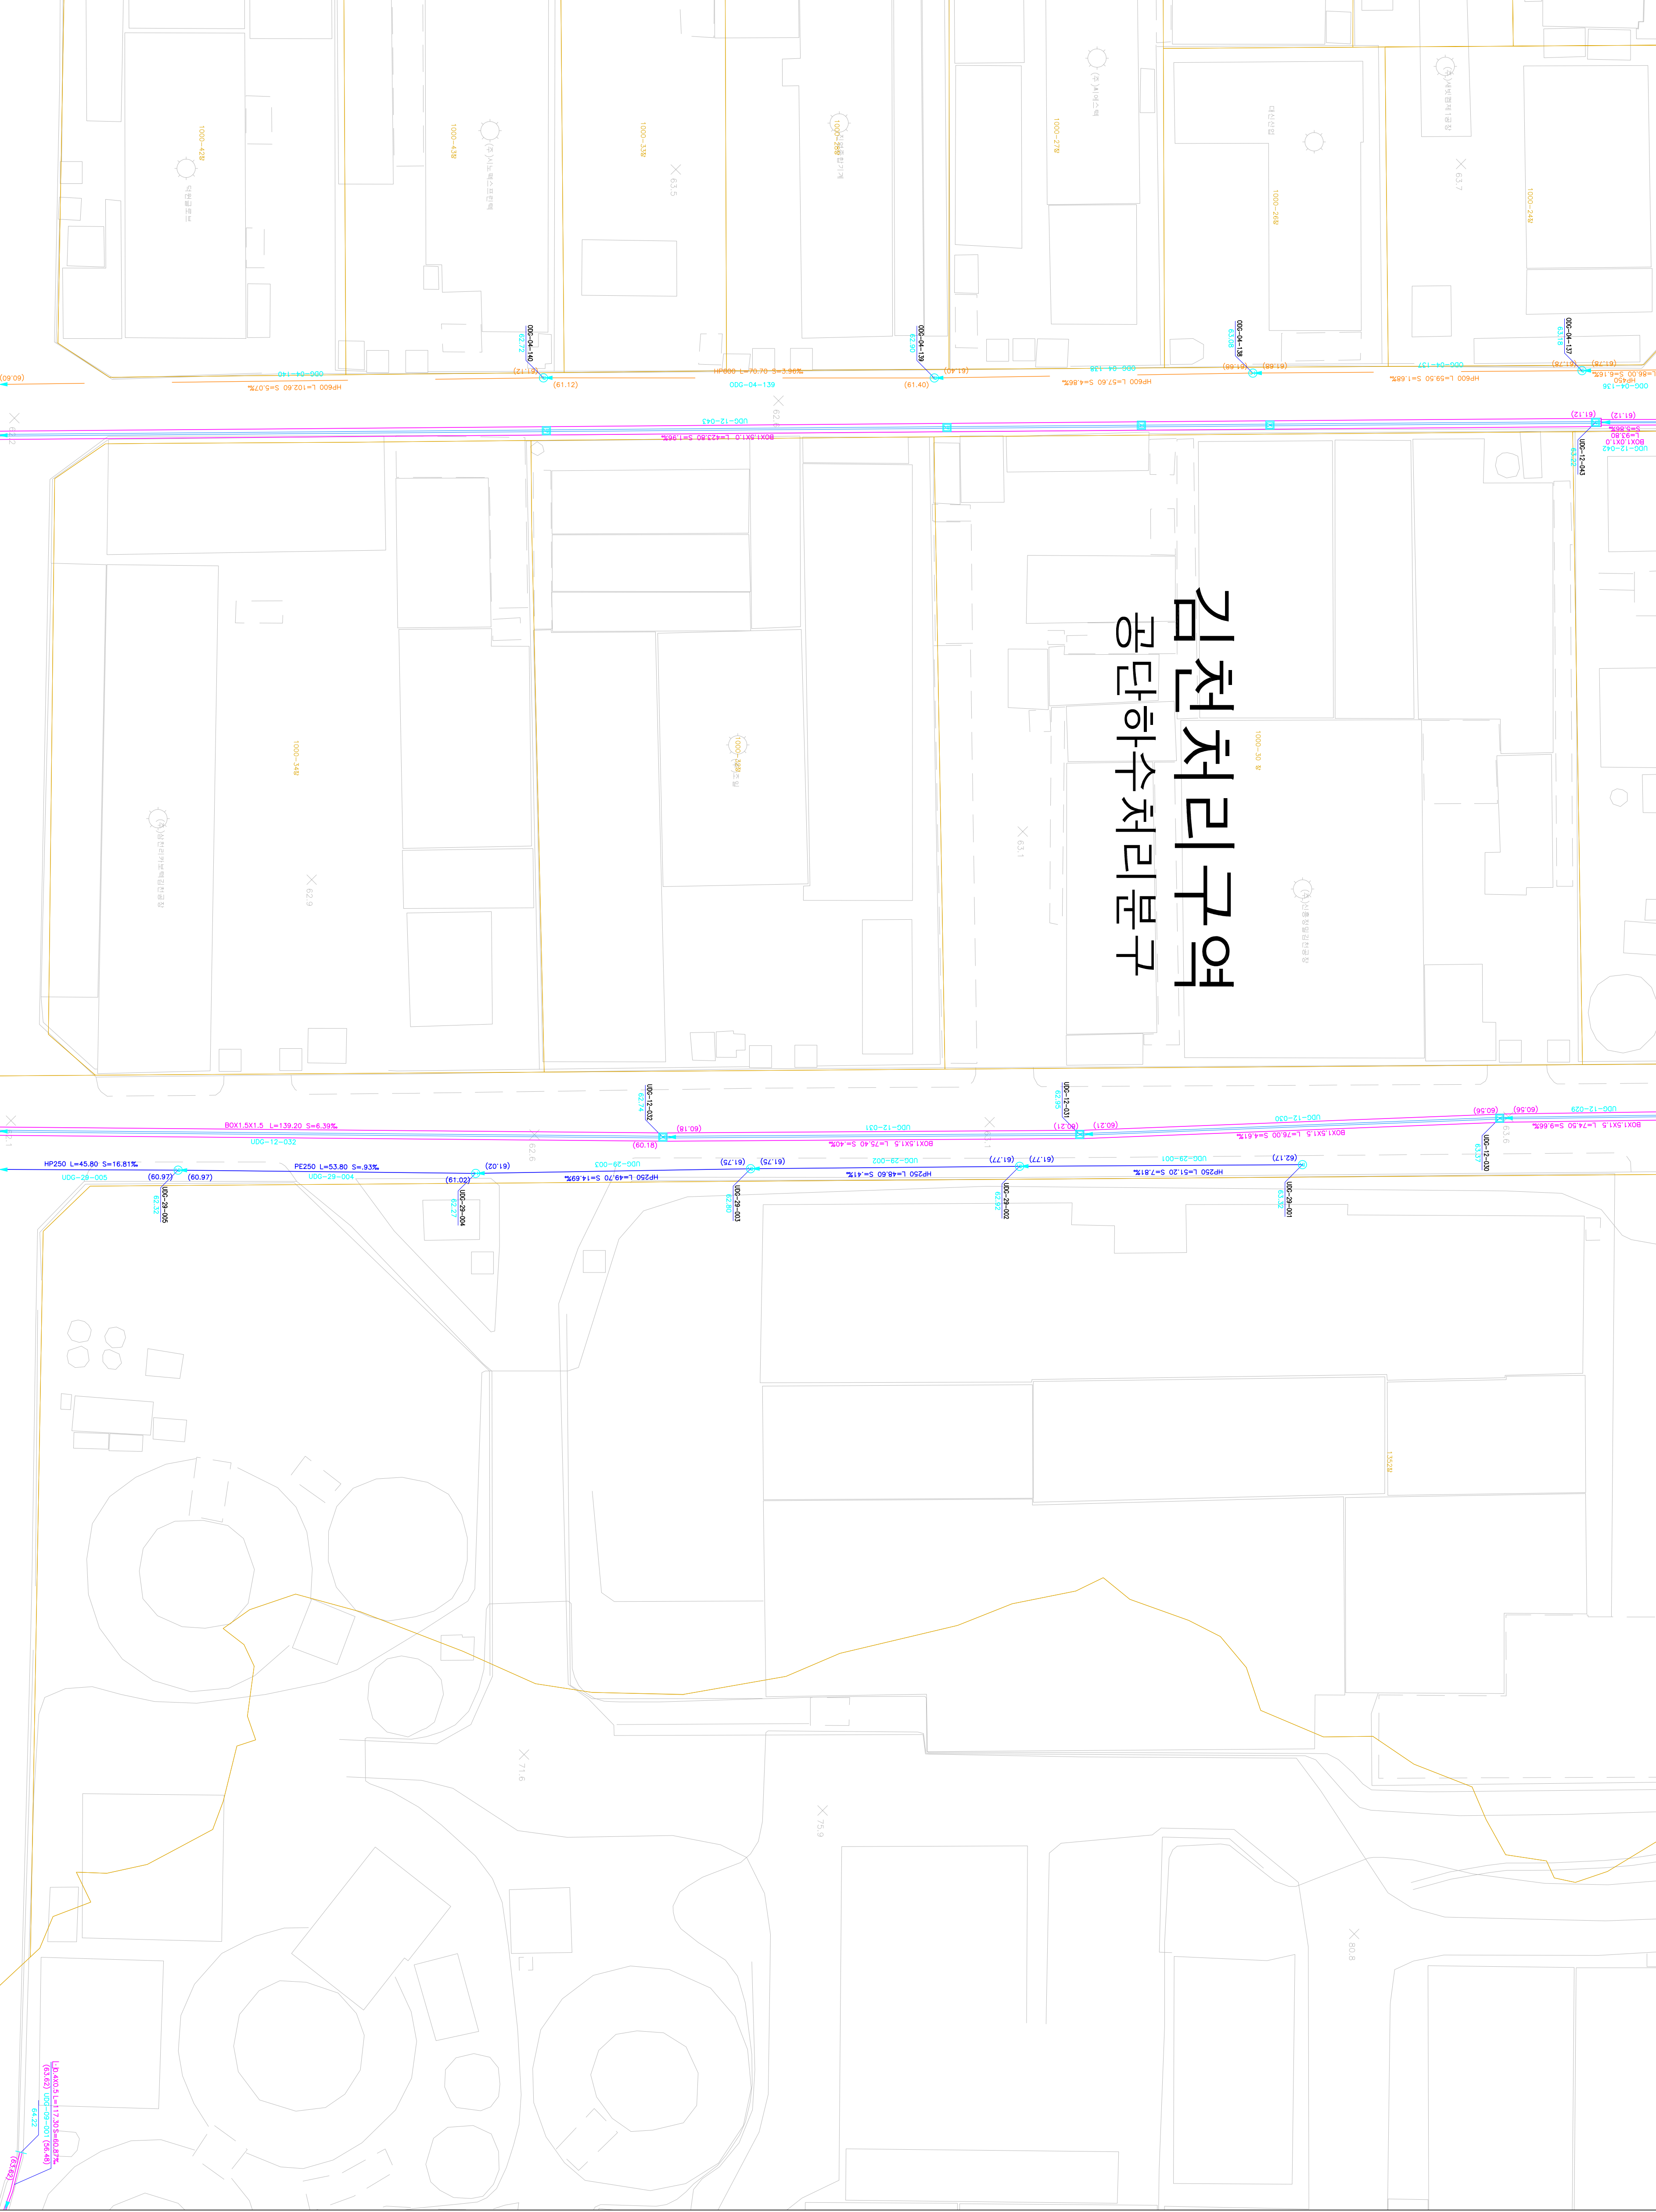

발행처: 김천시
발행일: 2015. . .
편집 및 제도:

(주) 진성이앤씨, (주) 강동