
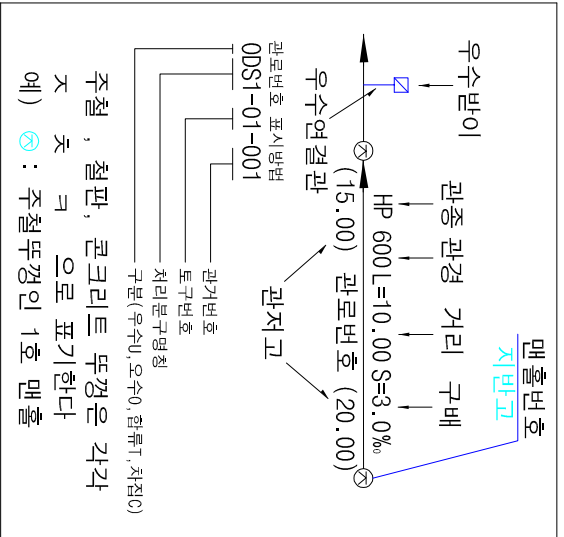


1 : 500



하수도대장평면도

도면번호

131-05	132-01	132-02
131-10	132-06	132-07
131-15	132-11	132-12

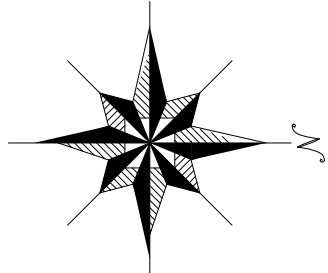

김천처리구역 평화처리분구

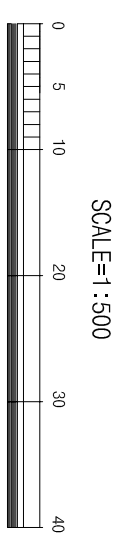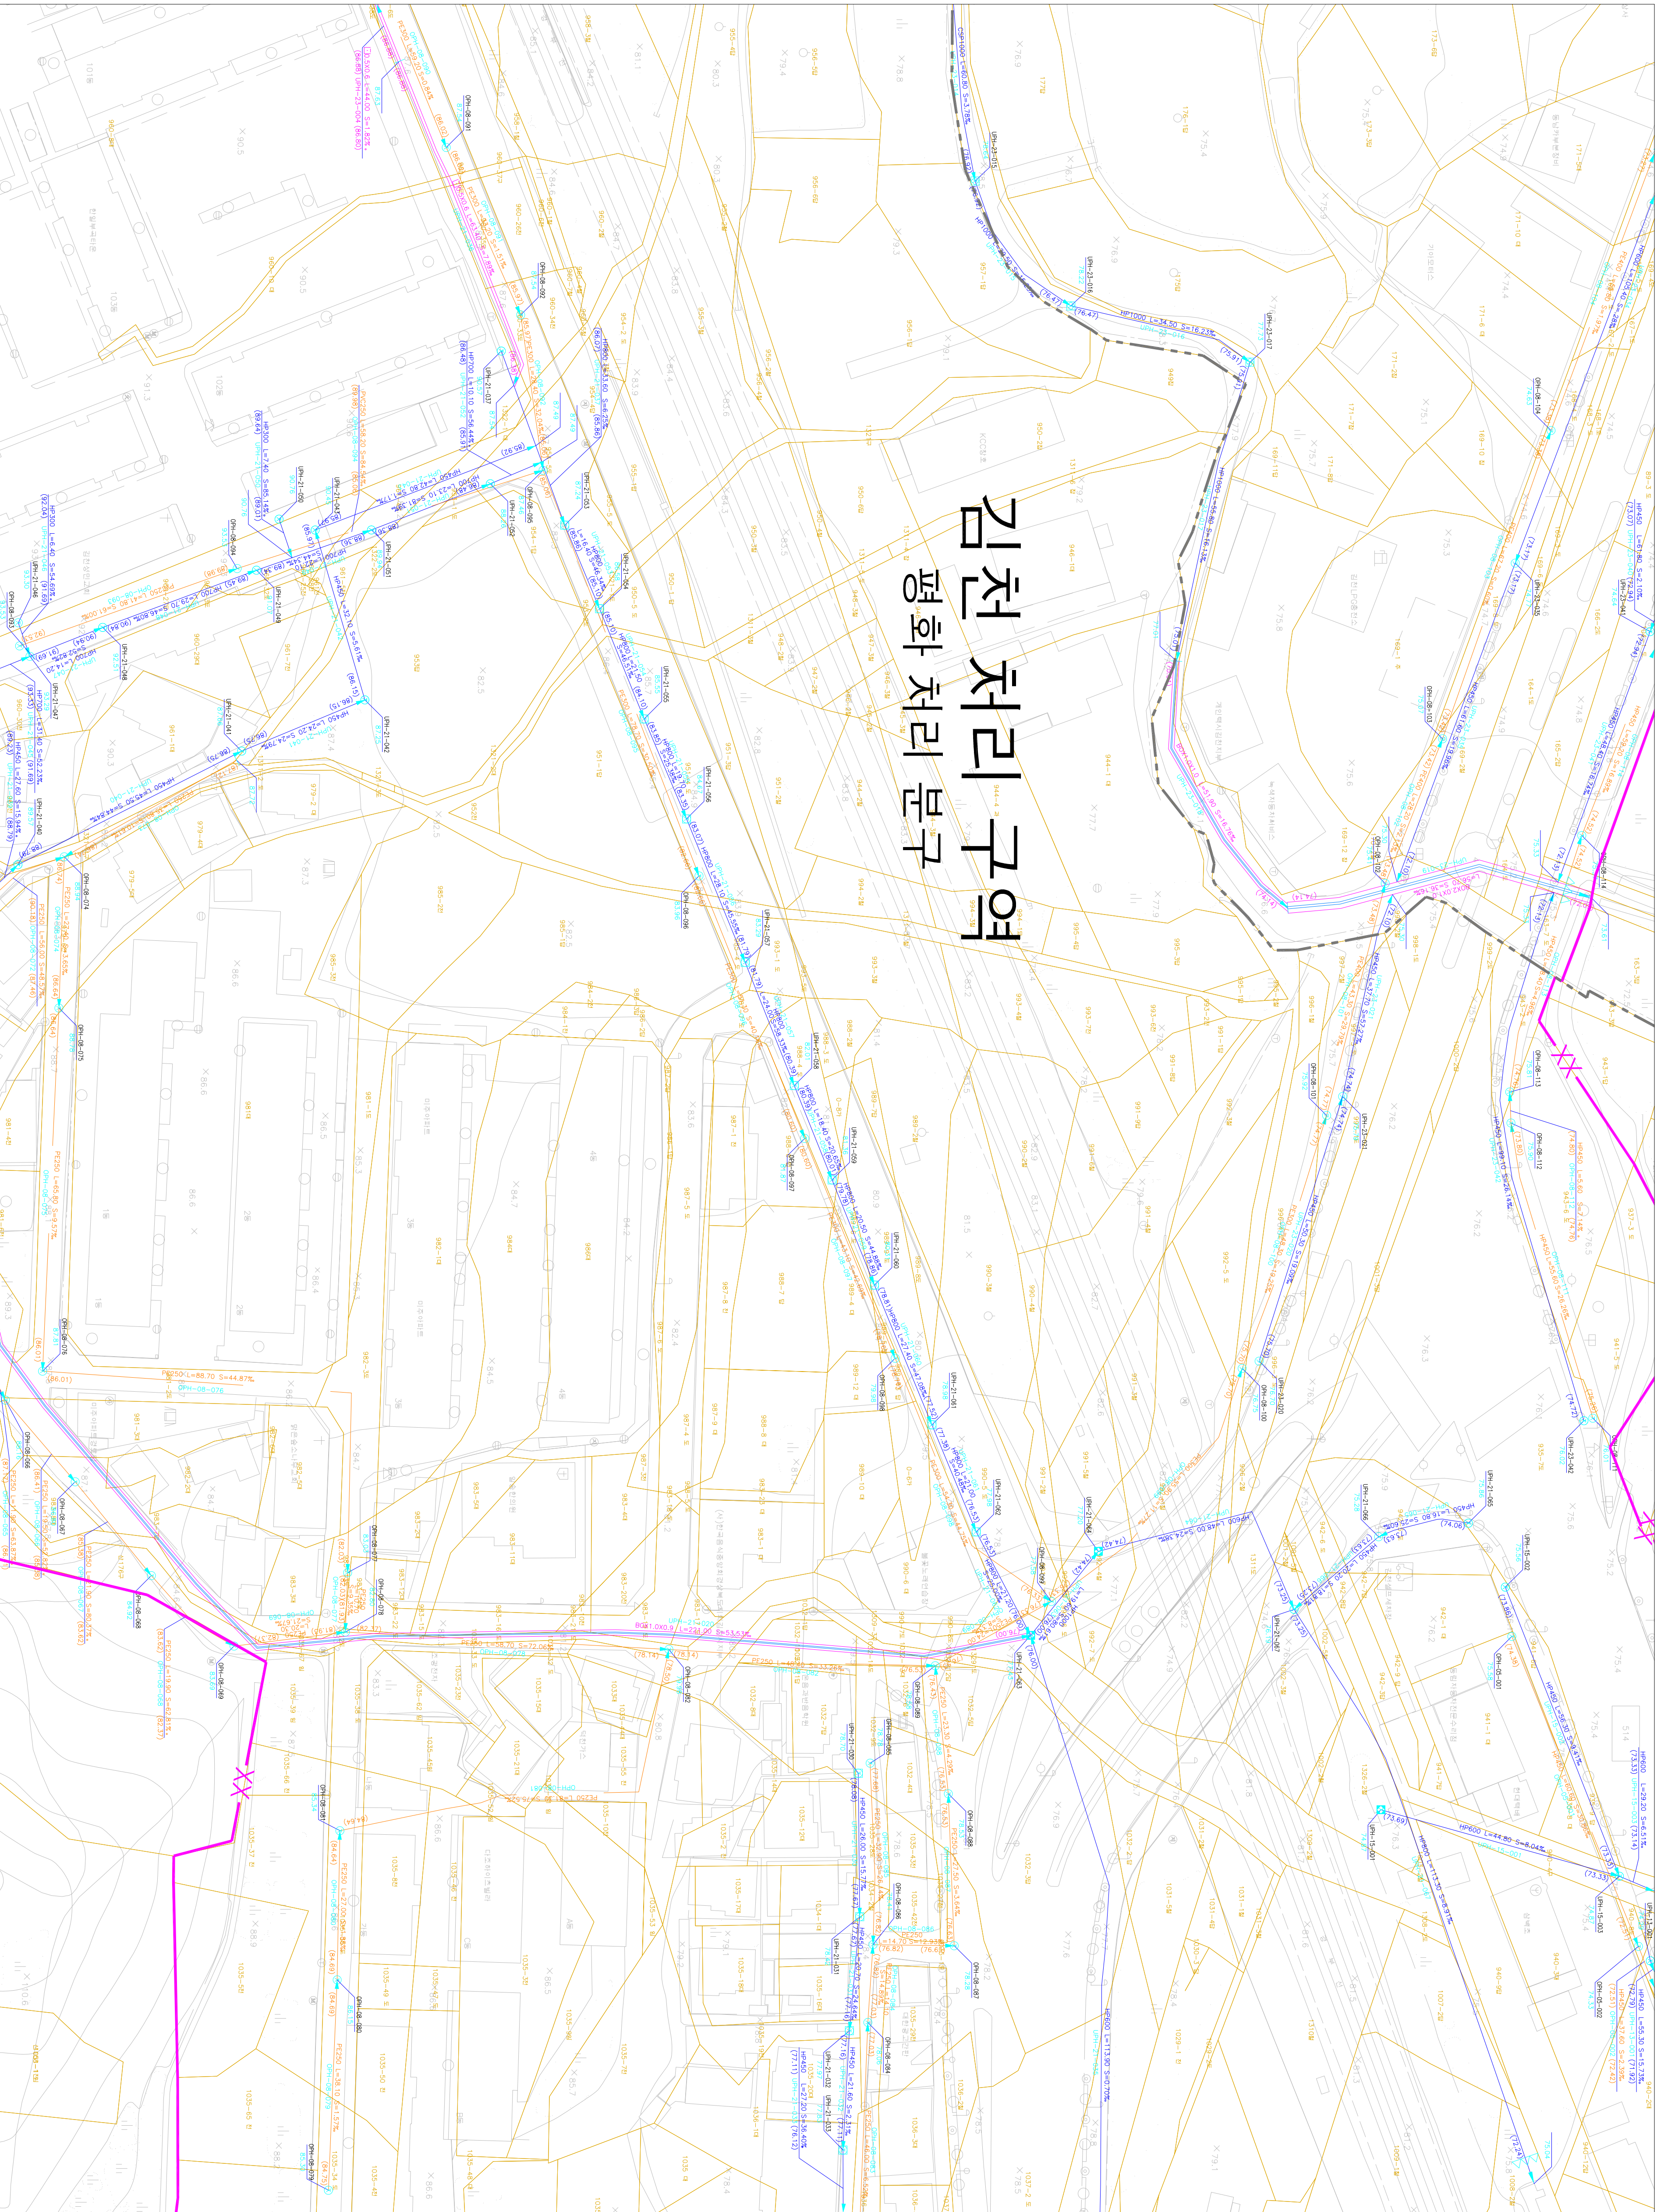

발행처: 김천시
발행일: 2015. . .
관정 및 제도:
(주) 진성이앤씨, (주) 강동