
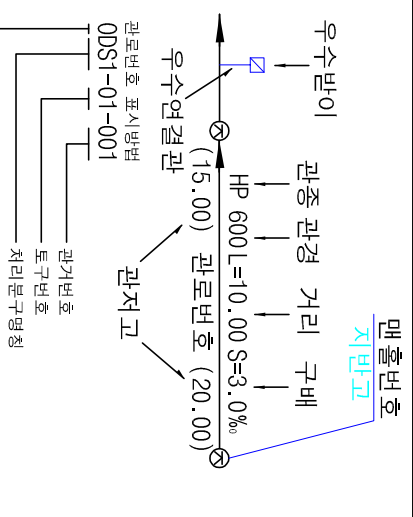


1 : 500


하수도대장평면도

도면번호


134-02	134-03	134-04
134-07	134-08	134-09
134-12	134-13	134-14

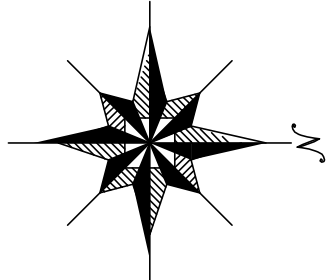

김천처리구역 지좌처리분구

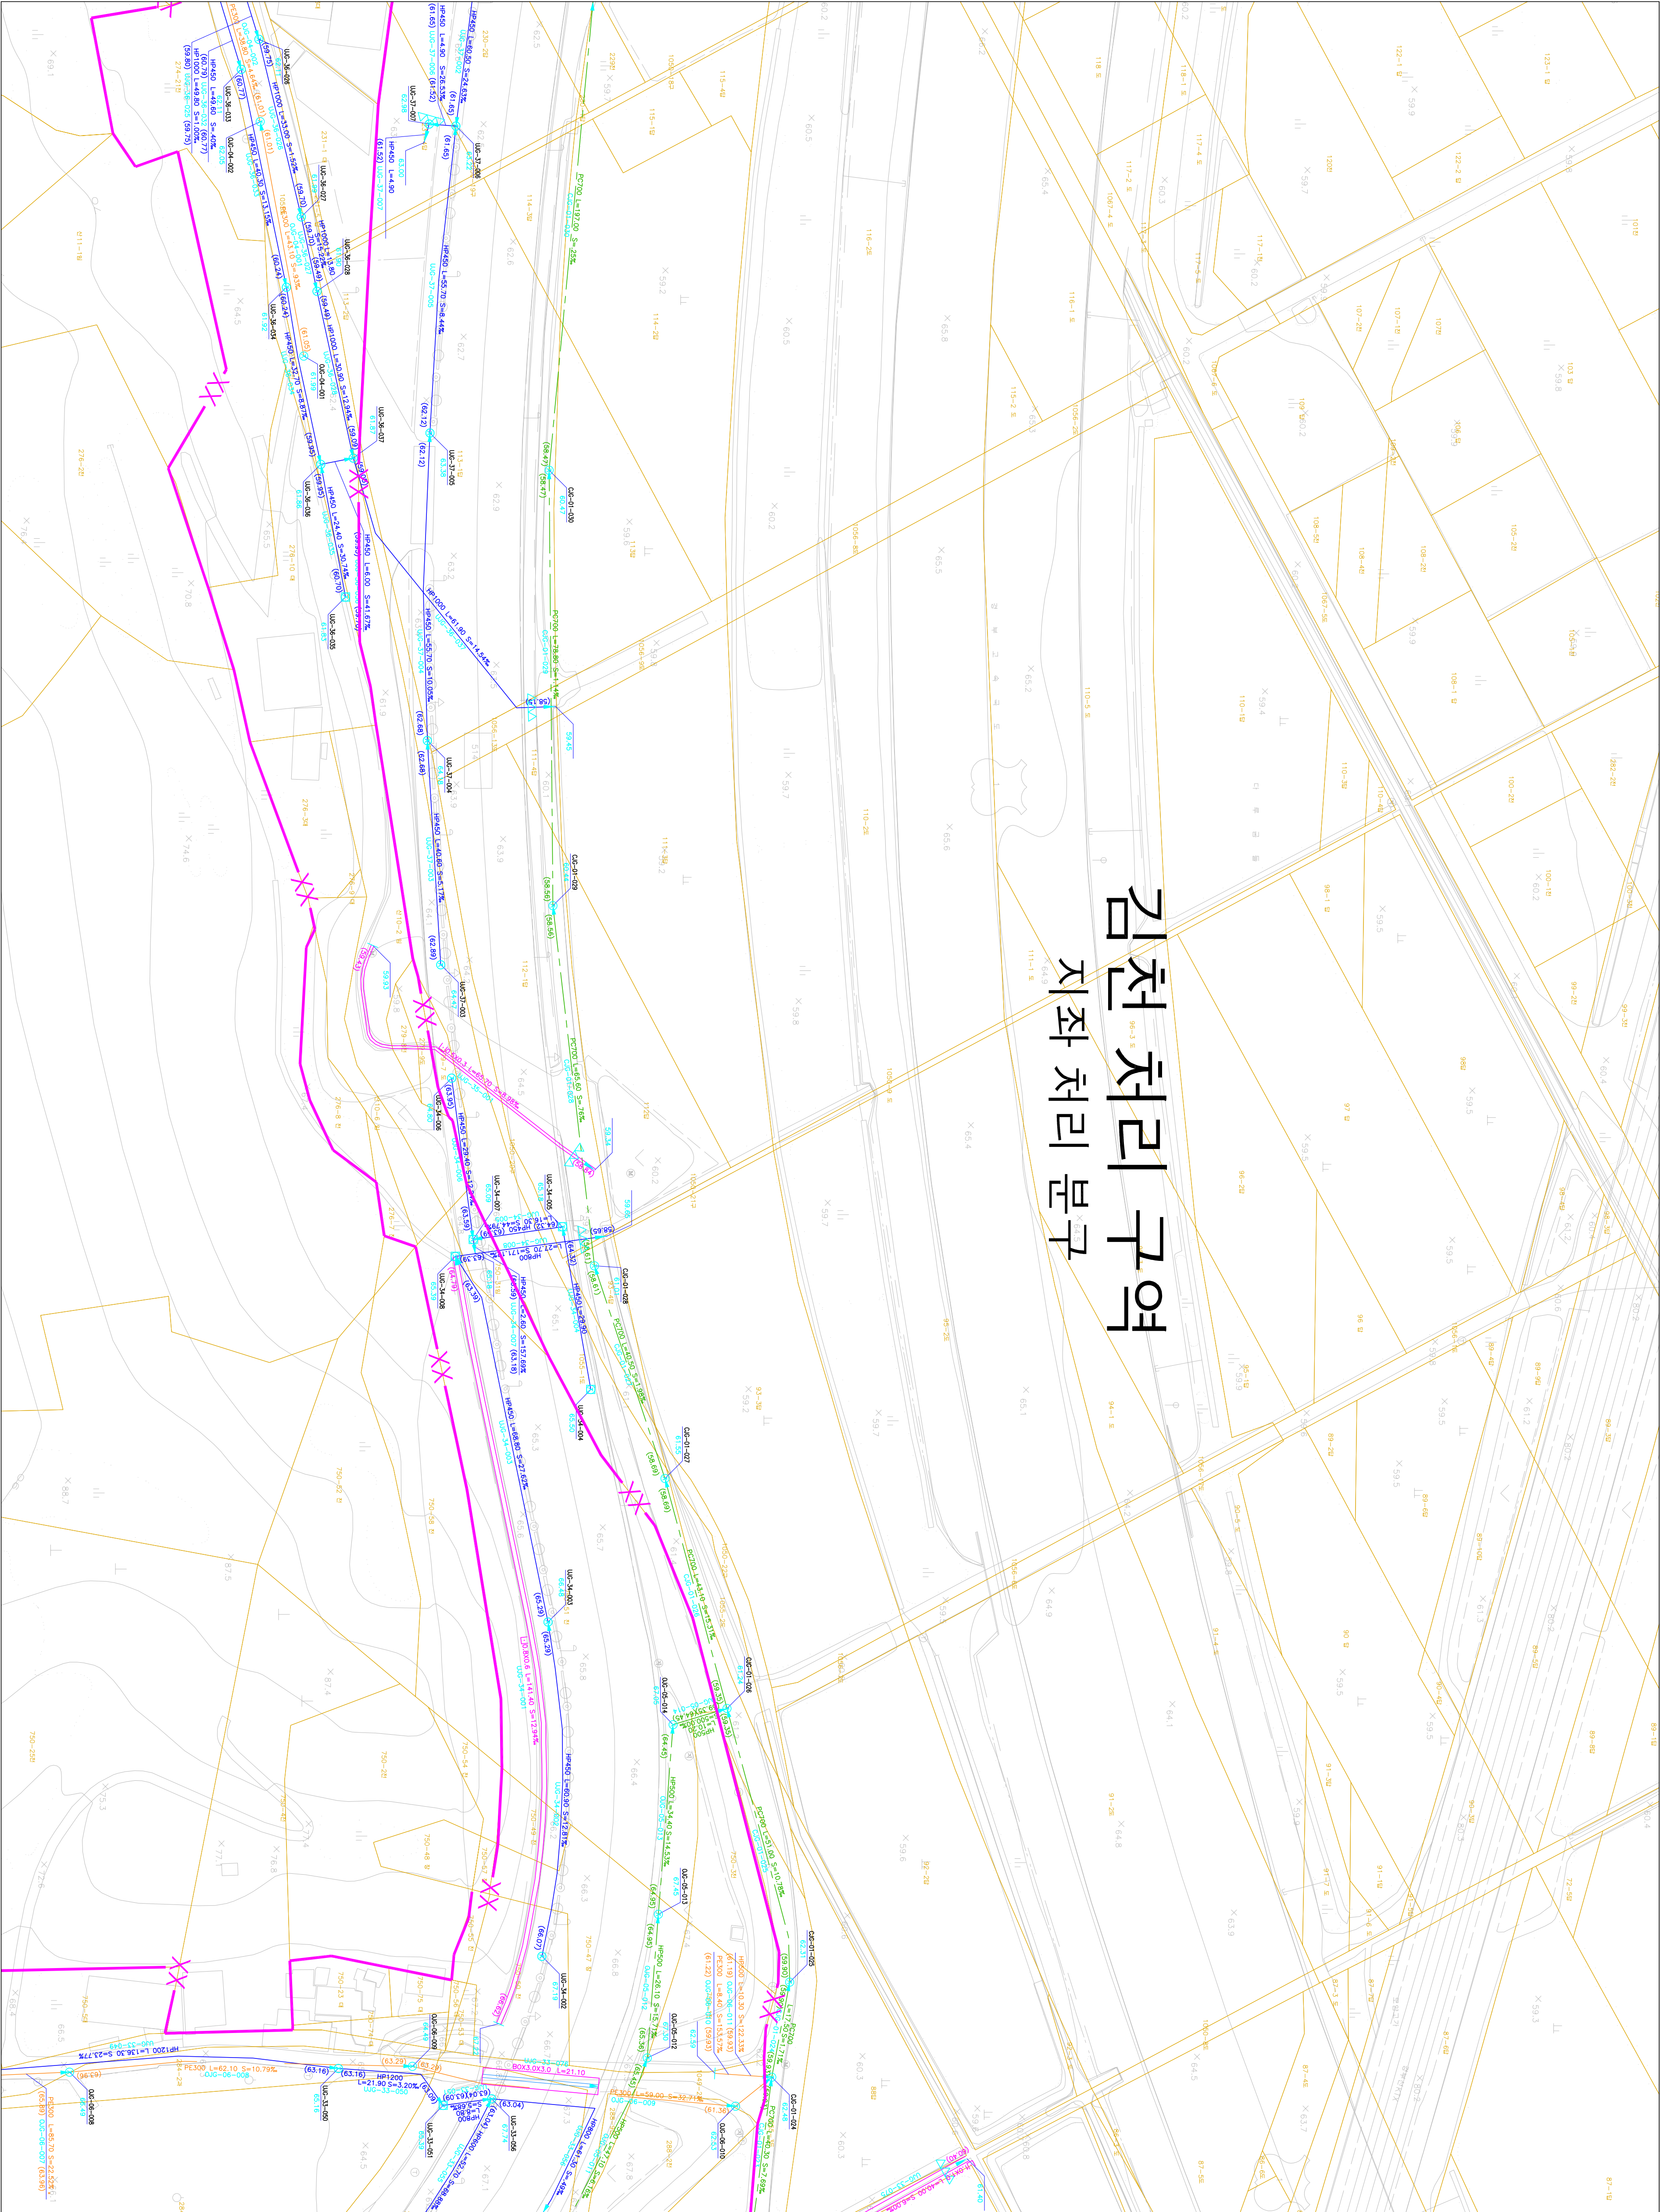

SCALE=1:500

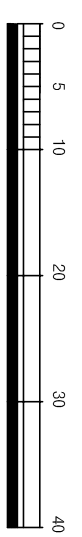

발행처: 김천시
발행일: 2015. . .
편집 및 제도:

(주) 진성이앤씨, (주) 강동