
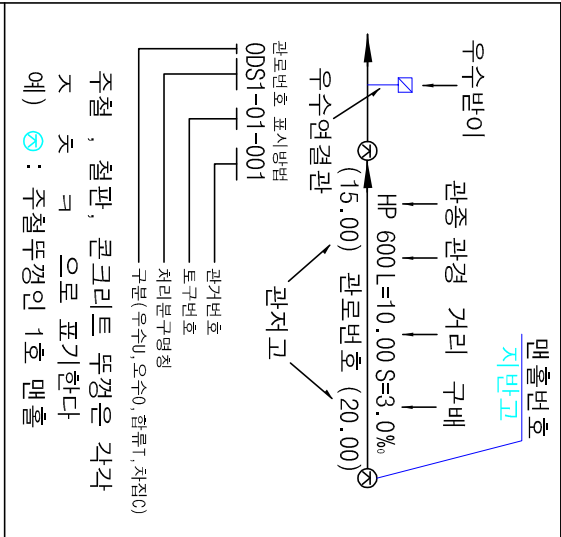


1 : 500

하수도장평면도


도면번호

149-04	149-05	150-01
149-09	149-10	150-06
149-14	149-15	150-11

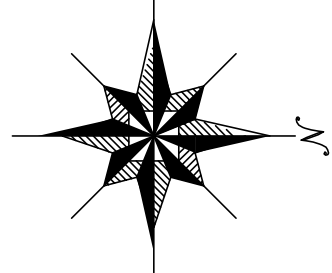


지좌 처리 분구

김천 처리 구역 모암 처리 분구

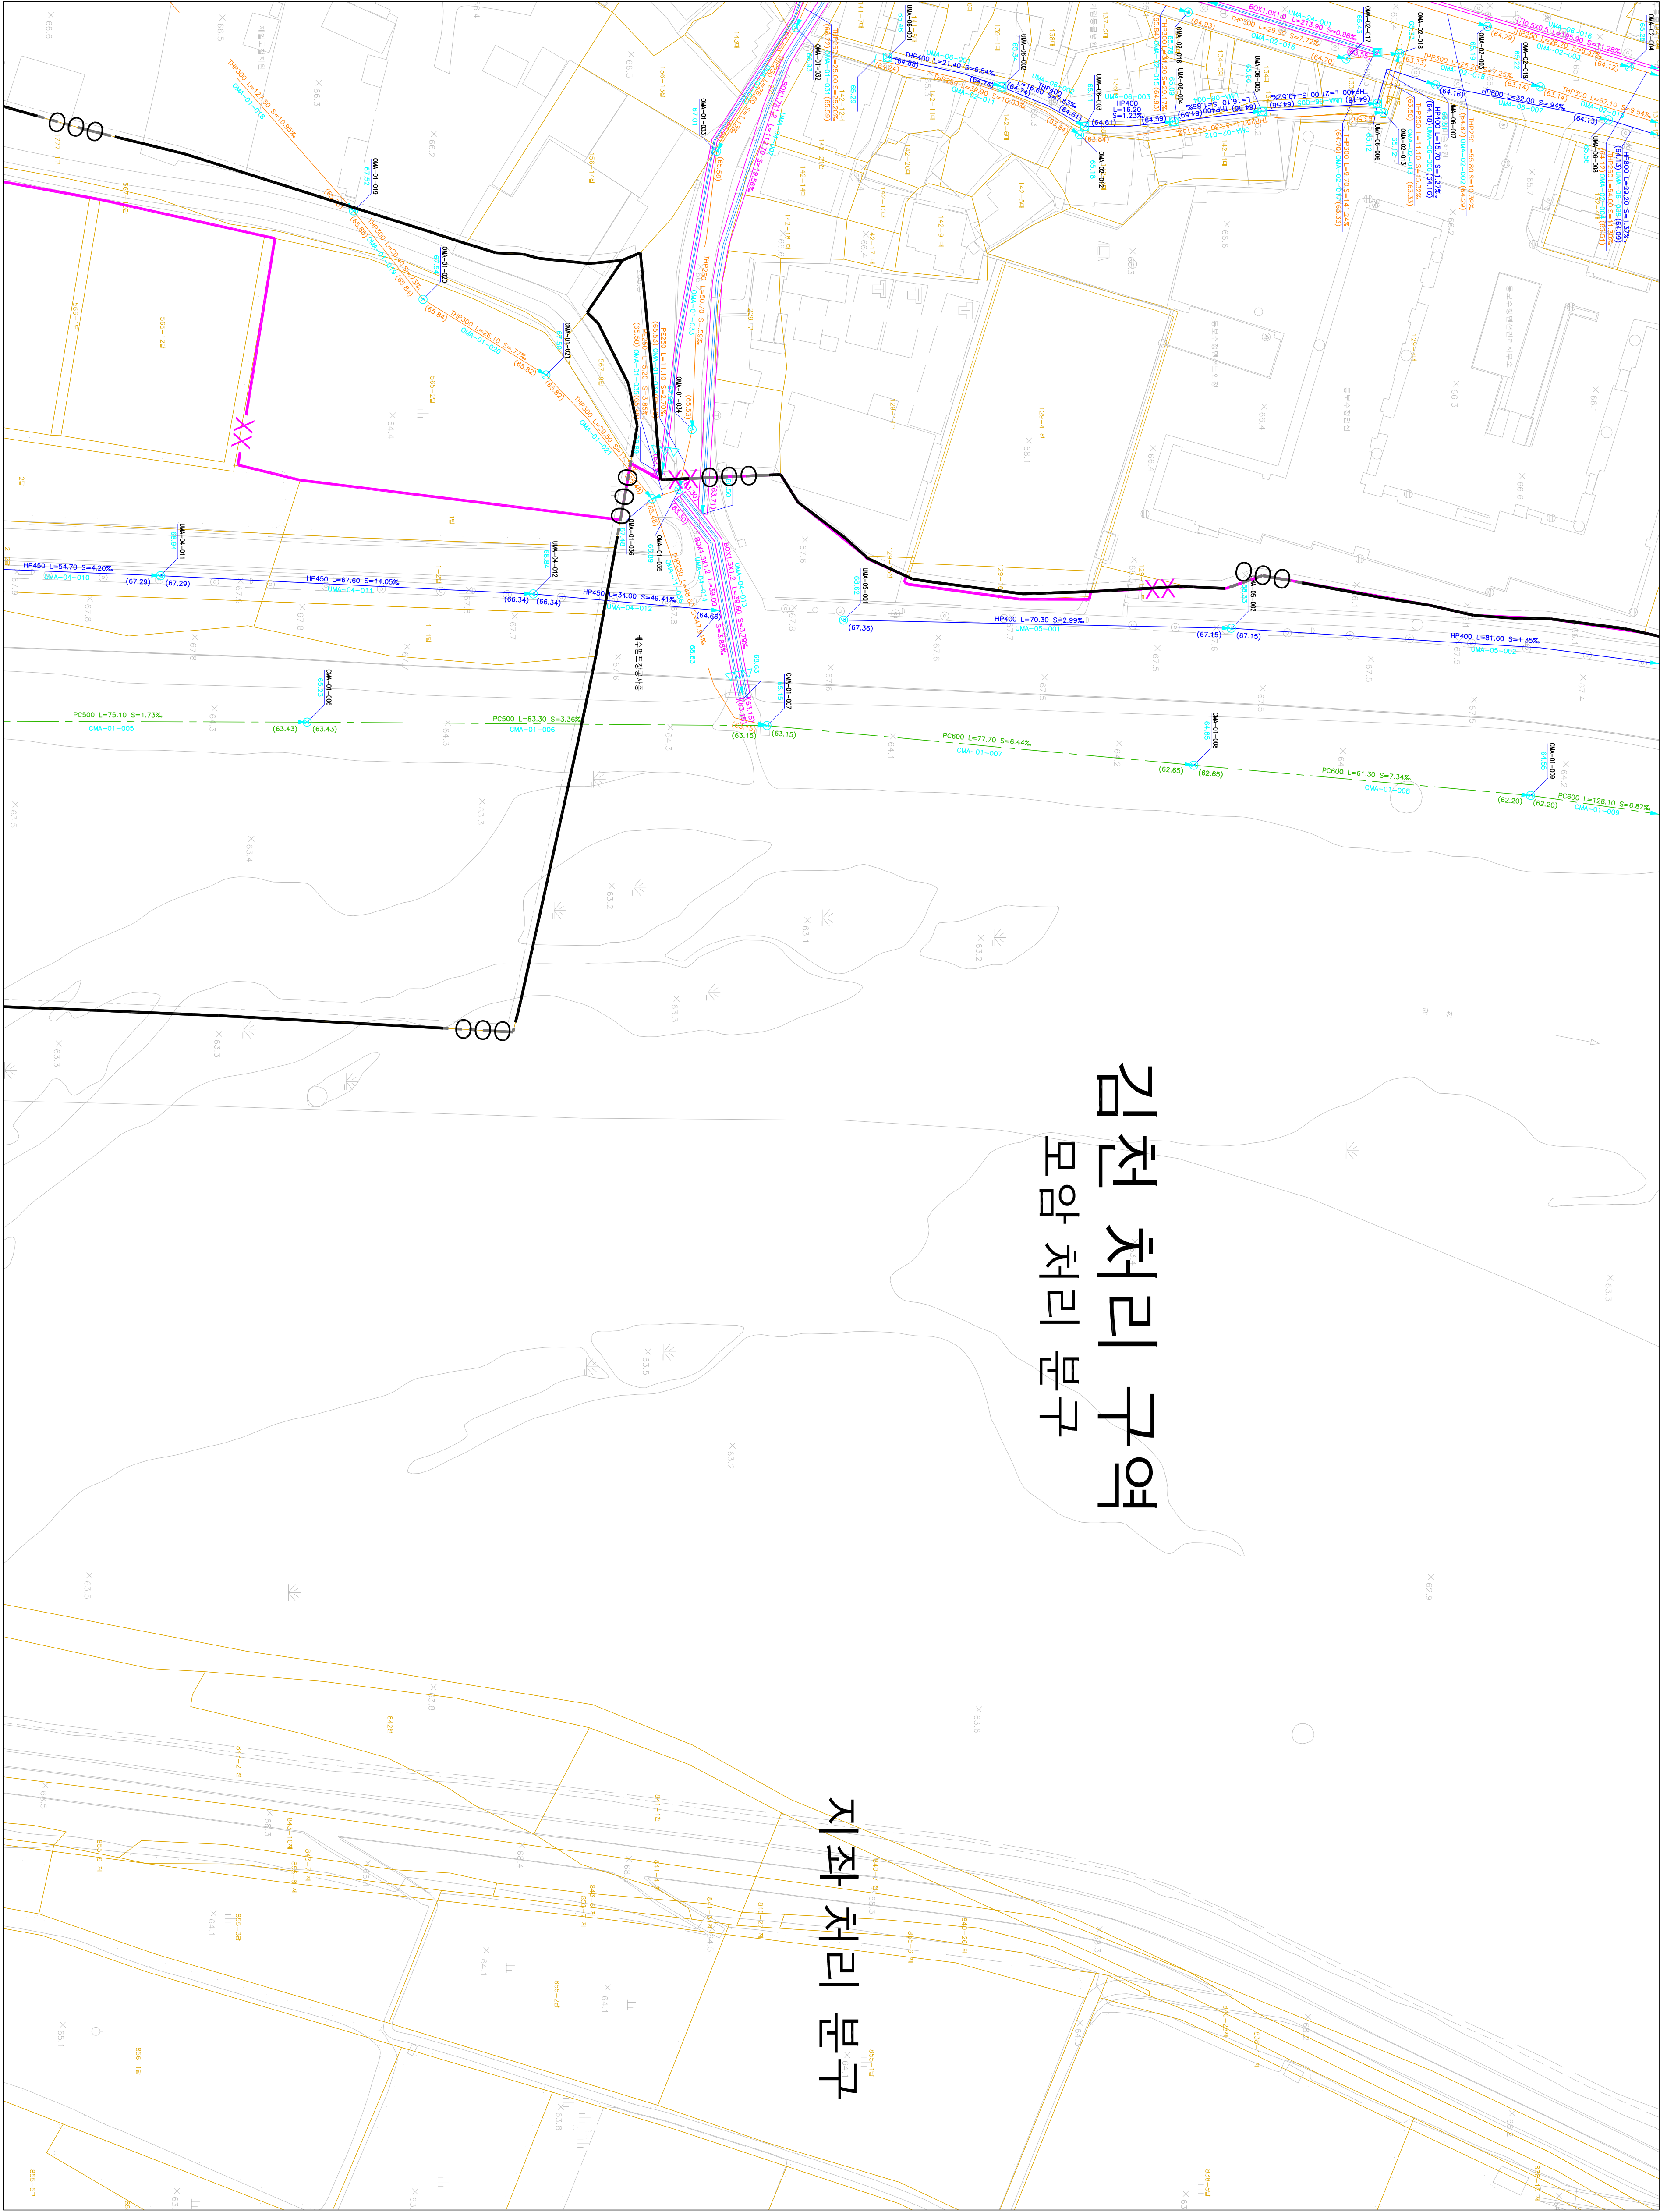

SCALE=1:500

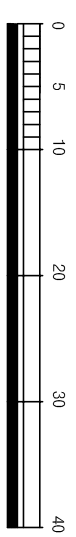

발행처: 김천시
발행일: 2015. . .
편집 및 제도:

(주) 진성이앤씨, (주) 강동