
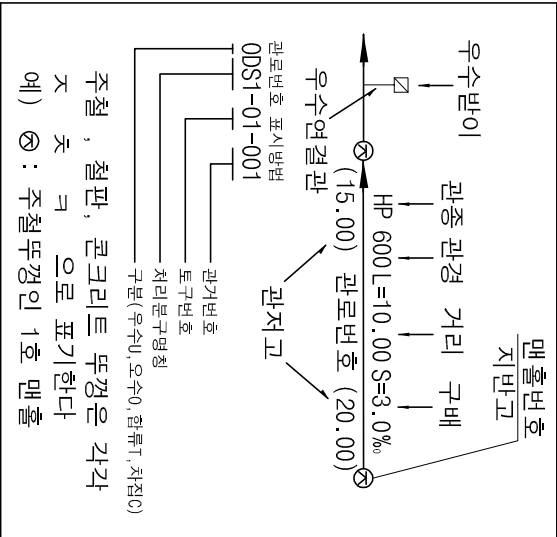


1 : 500


하수도장평면도

도면번호

166-01	166-02		
166-06	166-07		

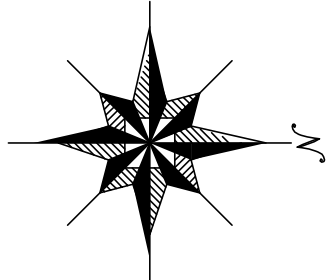

김천 처리구역 지좌처리분구

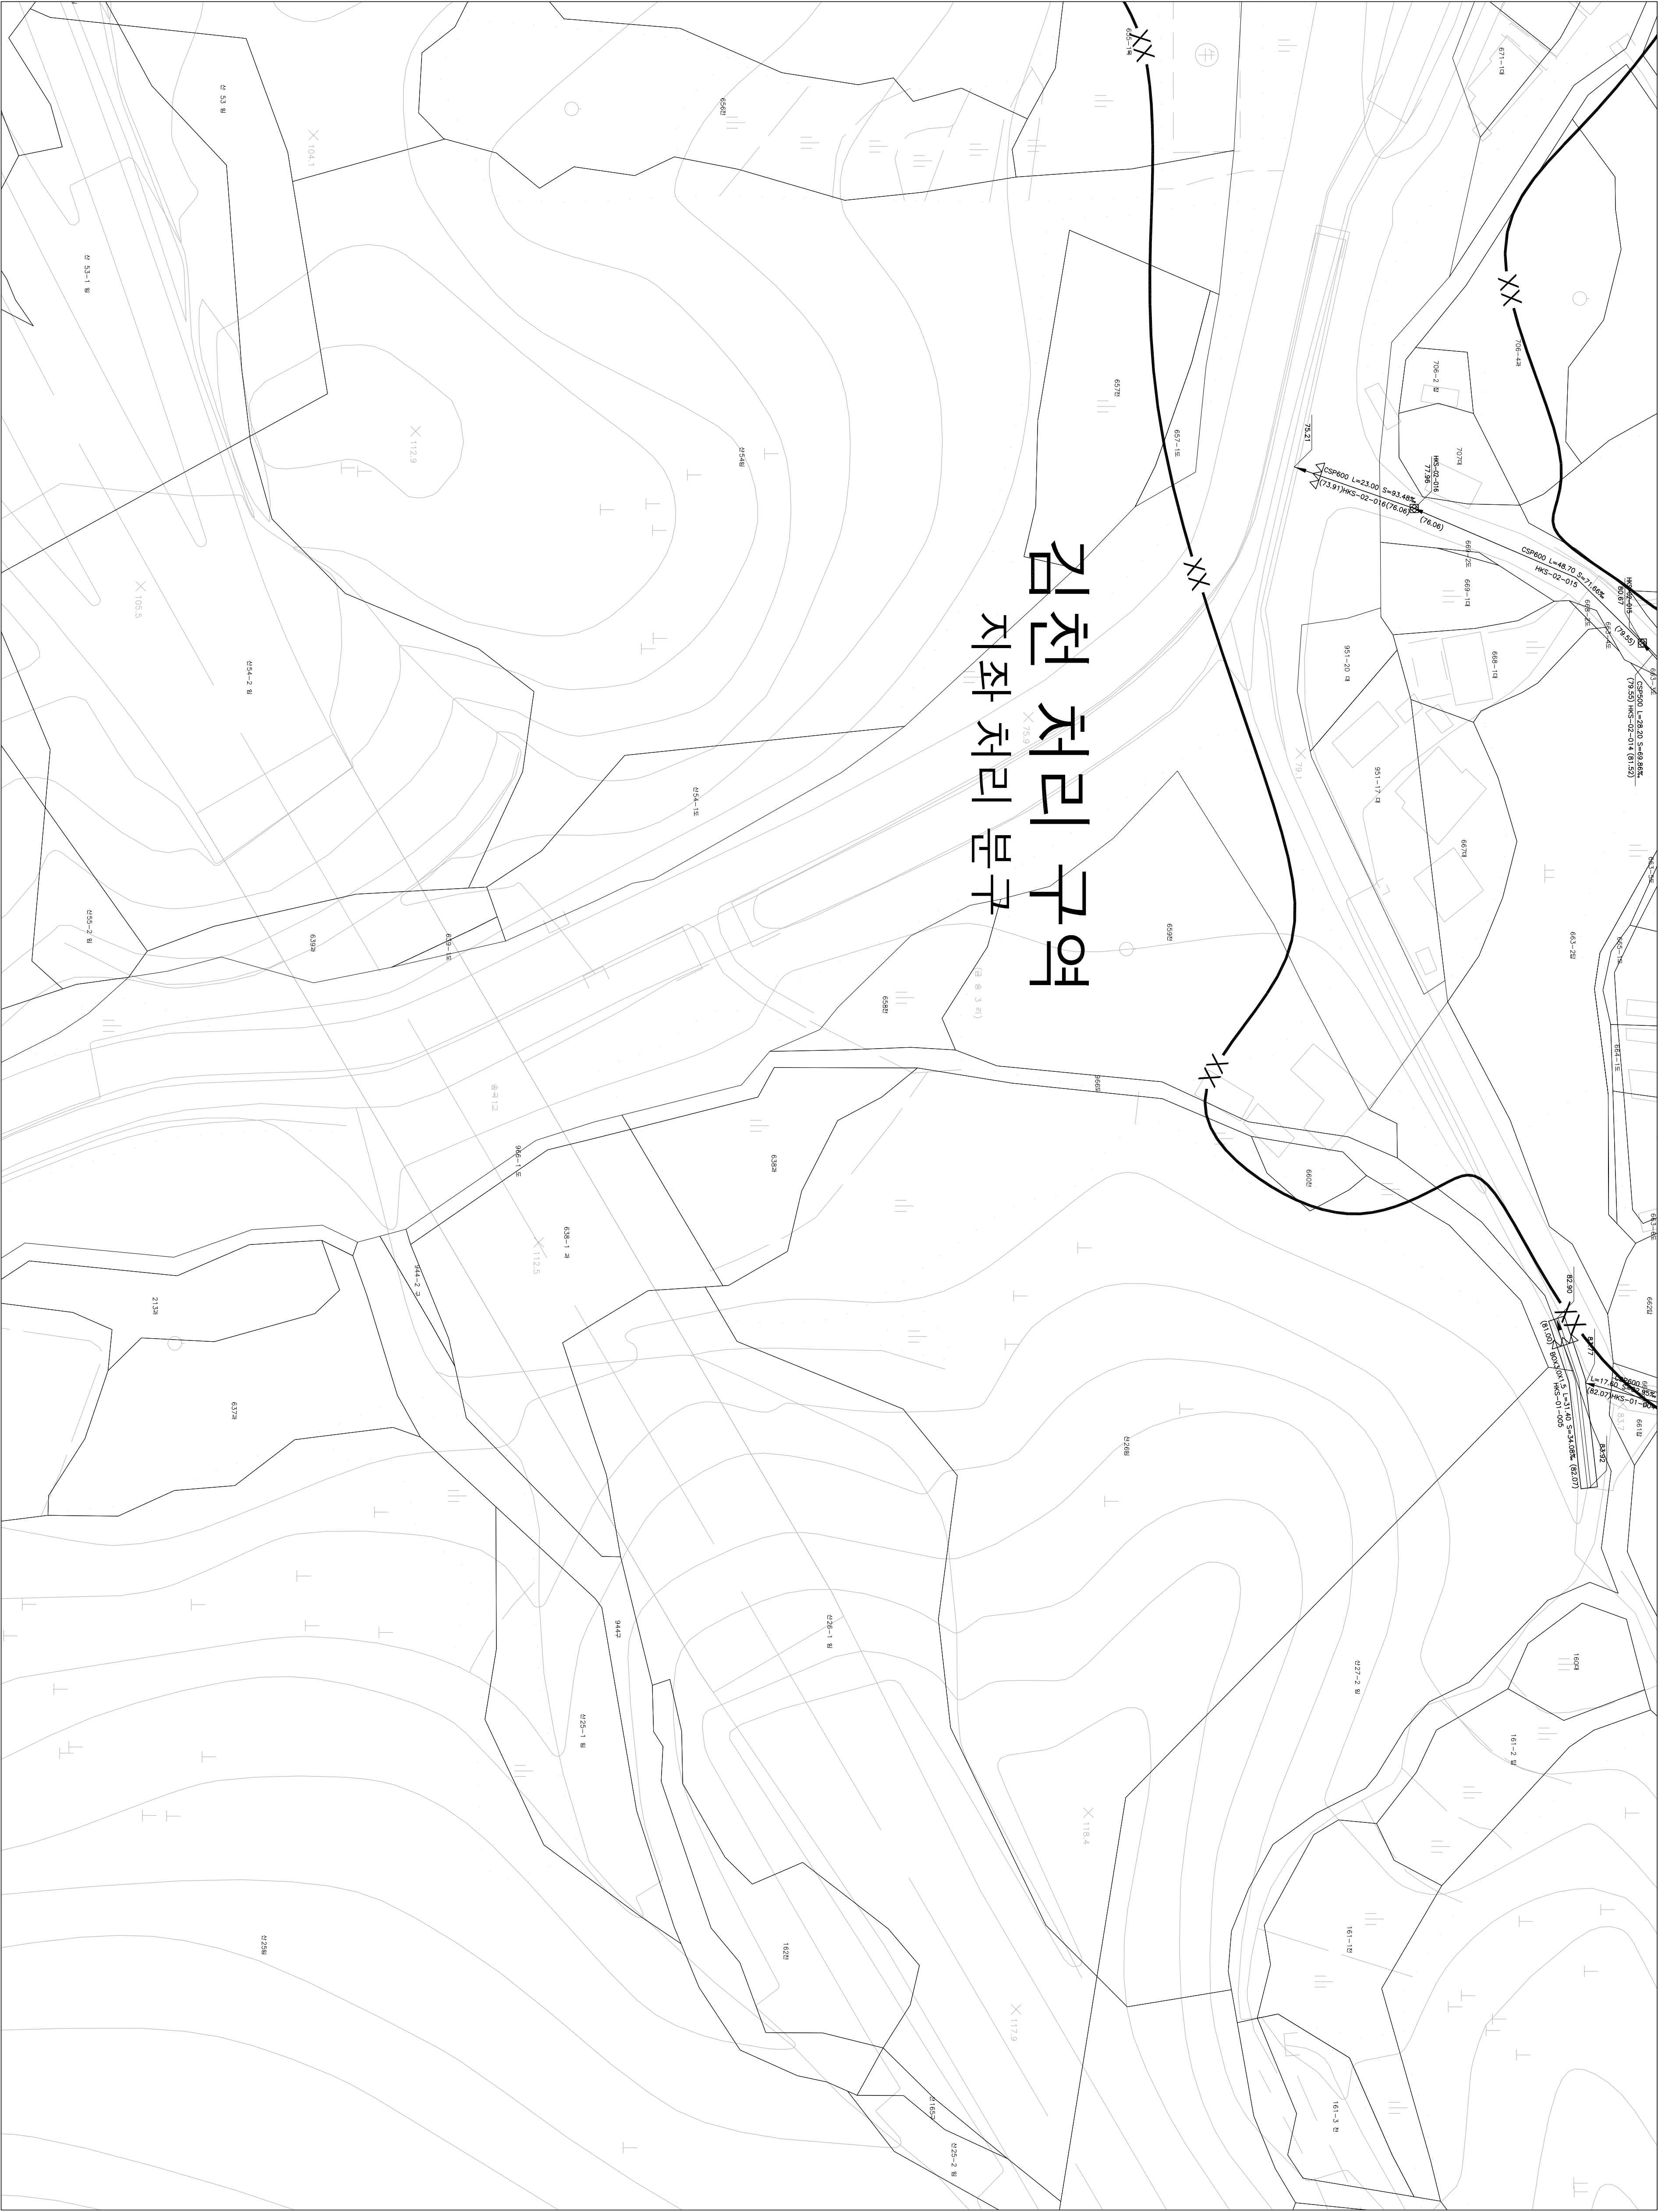

발행처: 김천시
발행일: 2015. . .
(주) 진성이앤씨, (주) 강동