
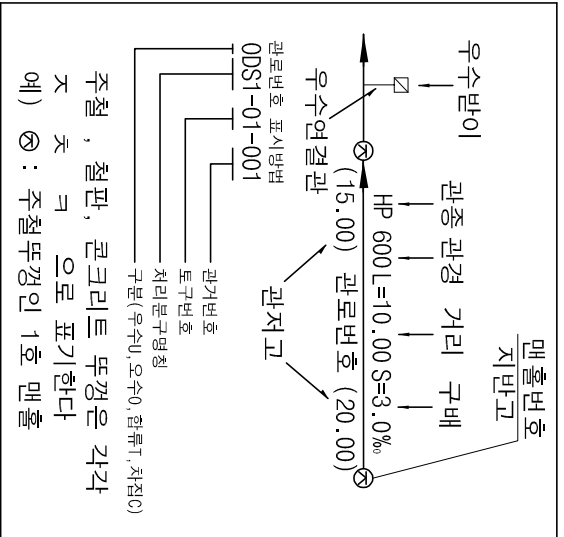


1 : 500


하수도대장평면도

도면번호


117-14	117-15	118-11
117-19	117-20	118-16
117-24	117-25	118-21

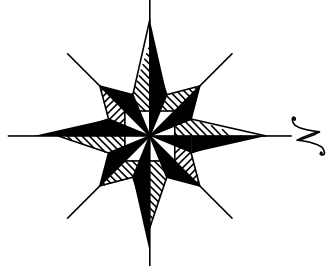

김천 처리 구역 신음 처리 분구

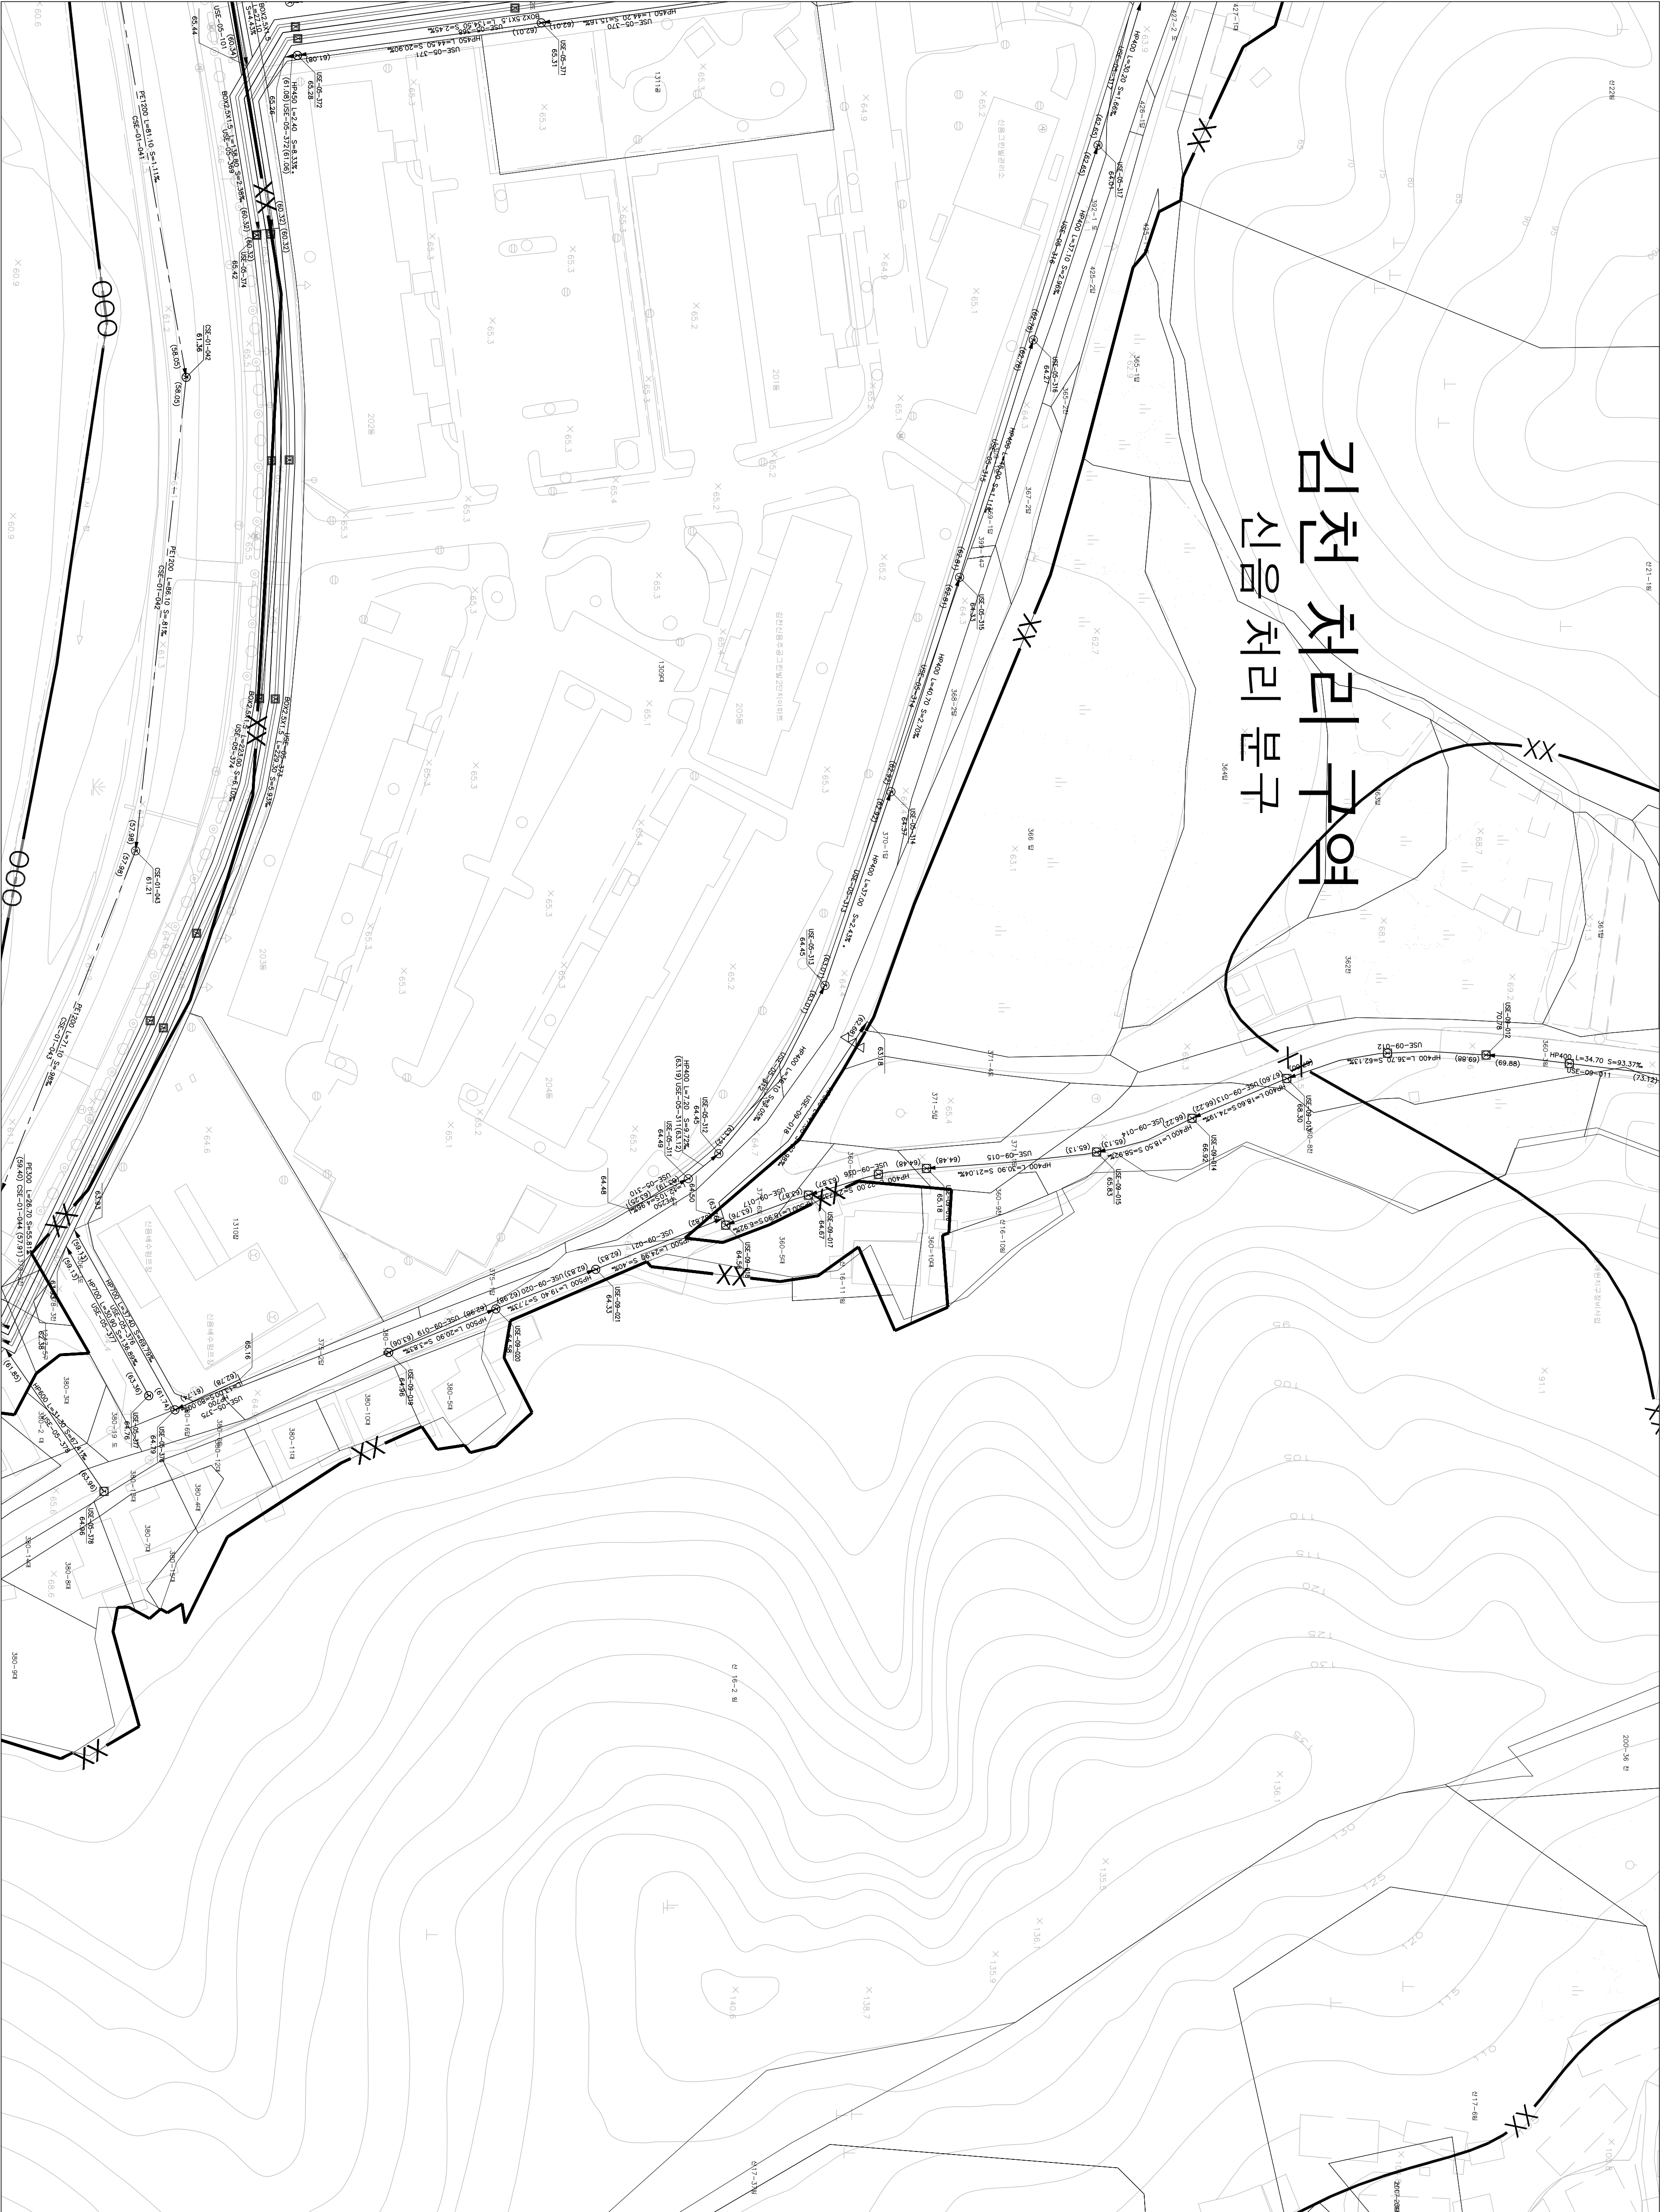

SCALE=1:500

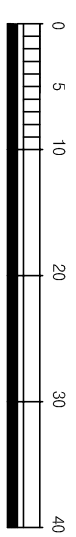

발행처: 김천시
발행일: 2015. ...

(주) 진성이앤씨

(주) 강동