
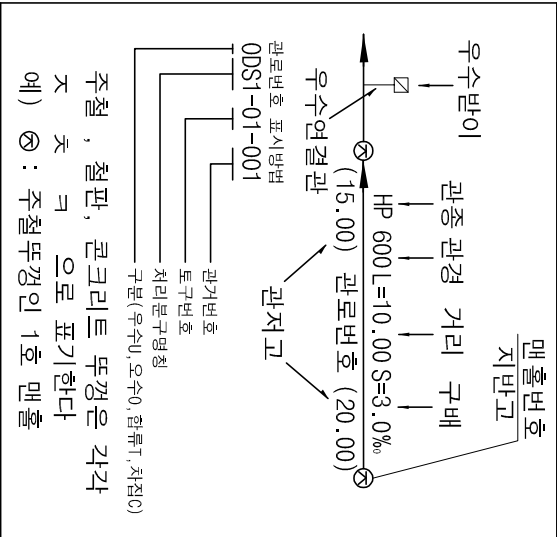


1 : 500


하수도대장평면도

도면번호


109-10 110-06		
109-15	110-11	
109-20 110-16		

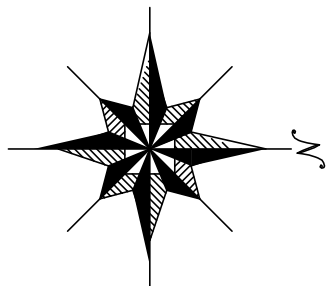

아포 처리 구역 송천 처리 분구

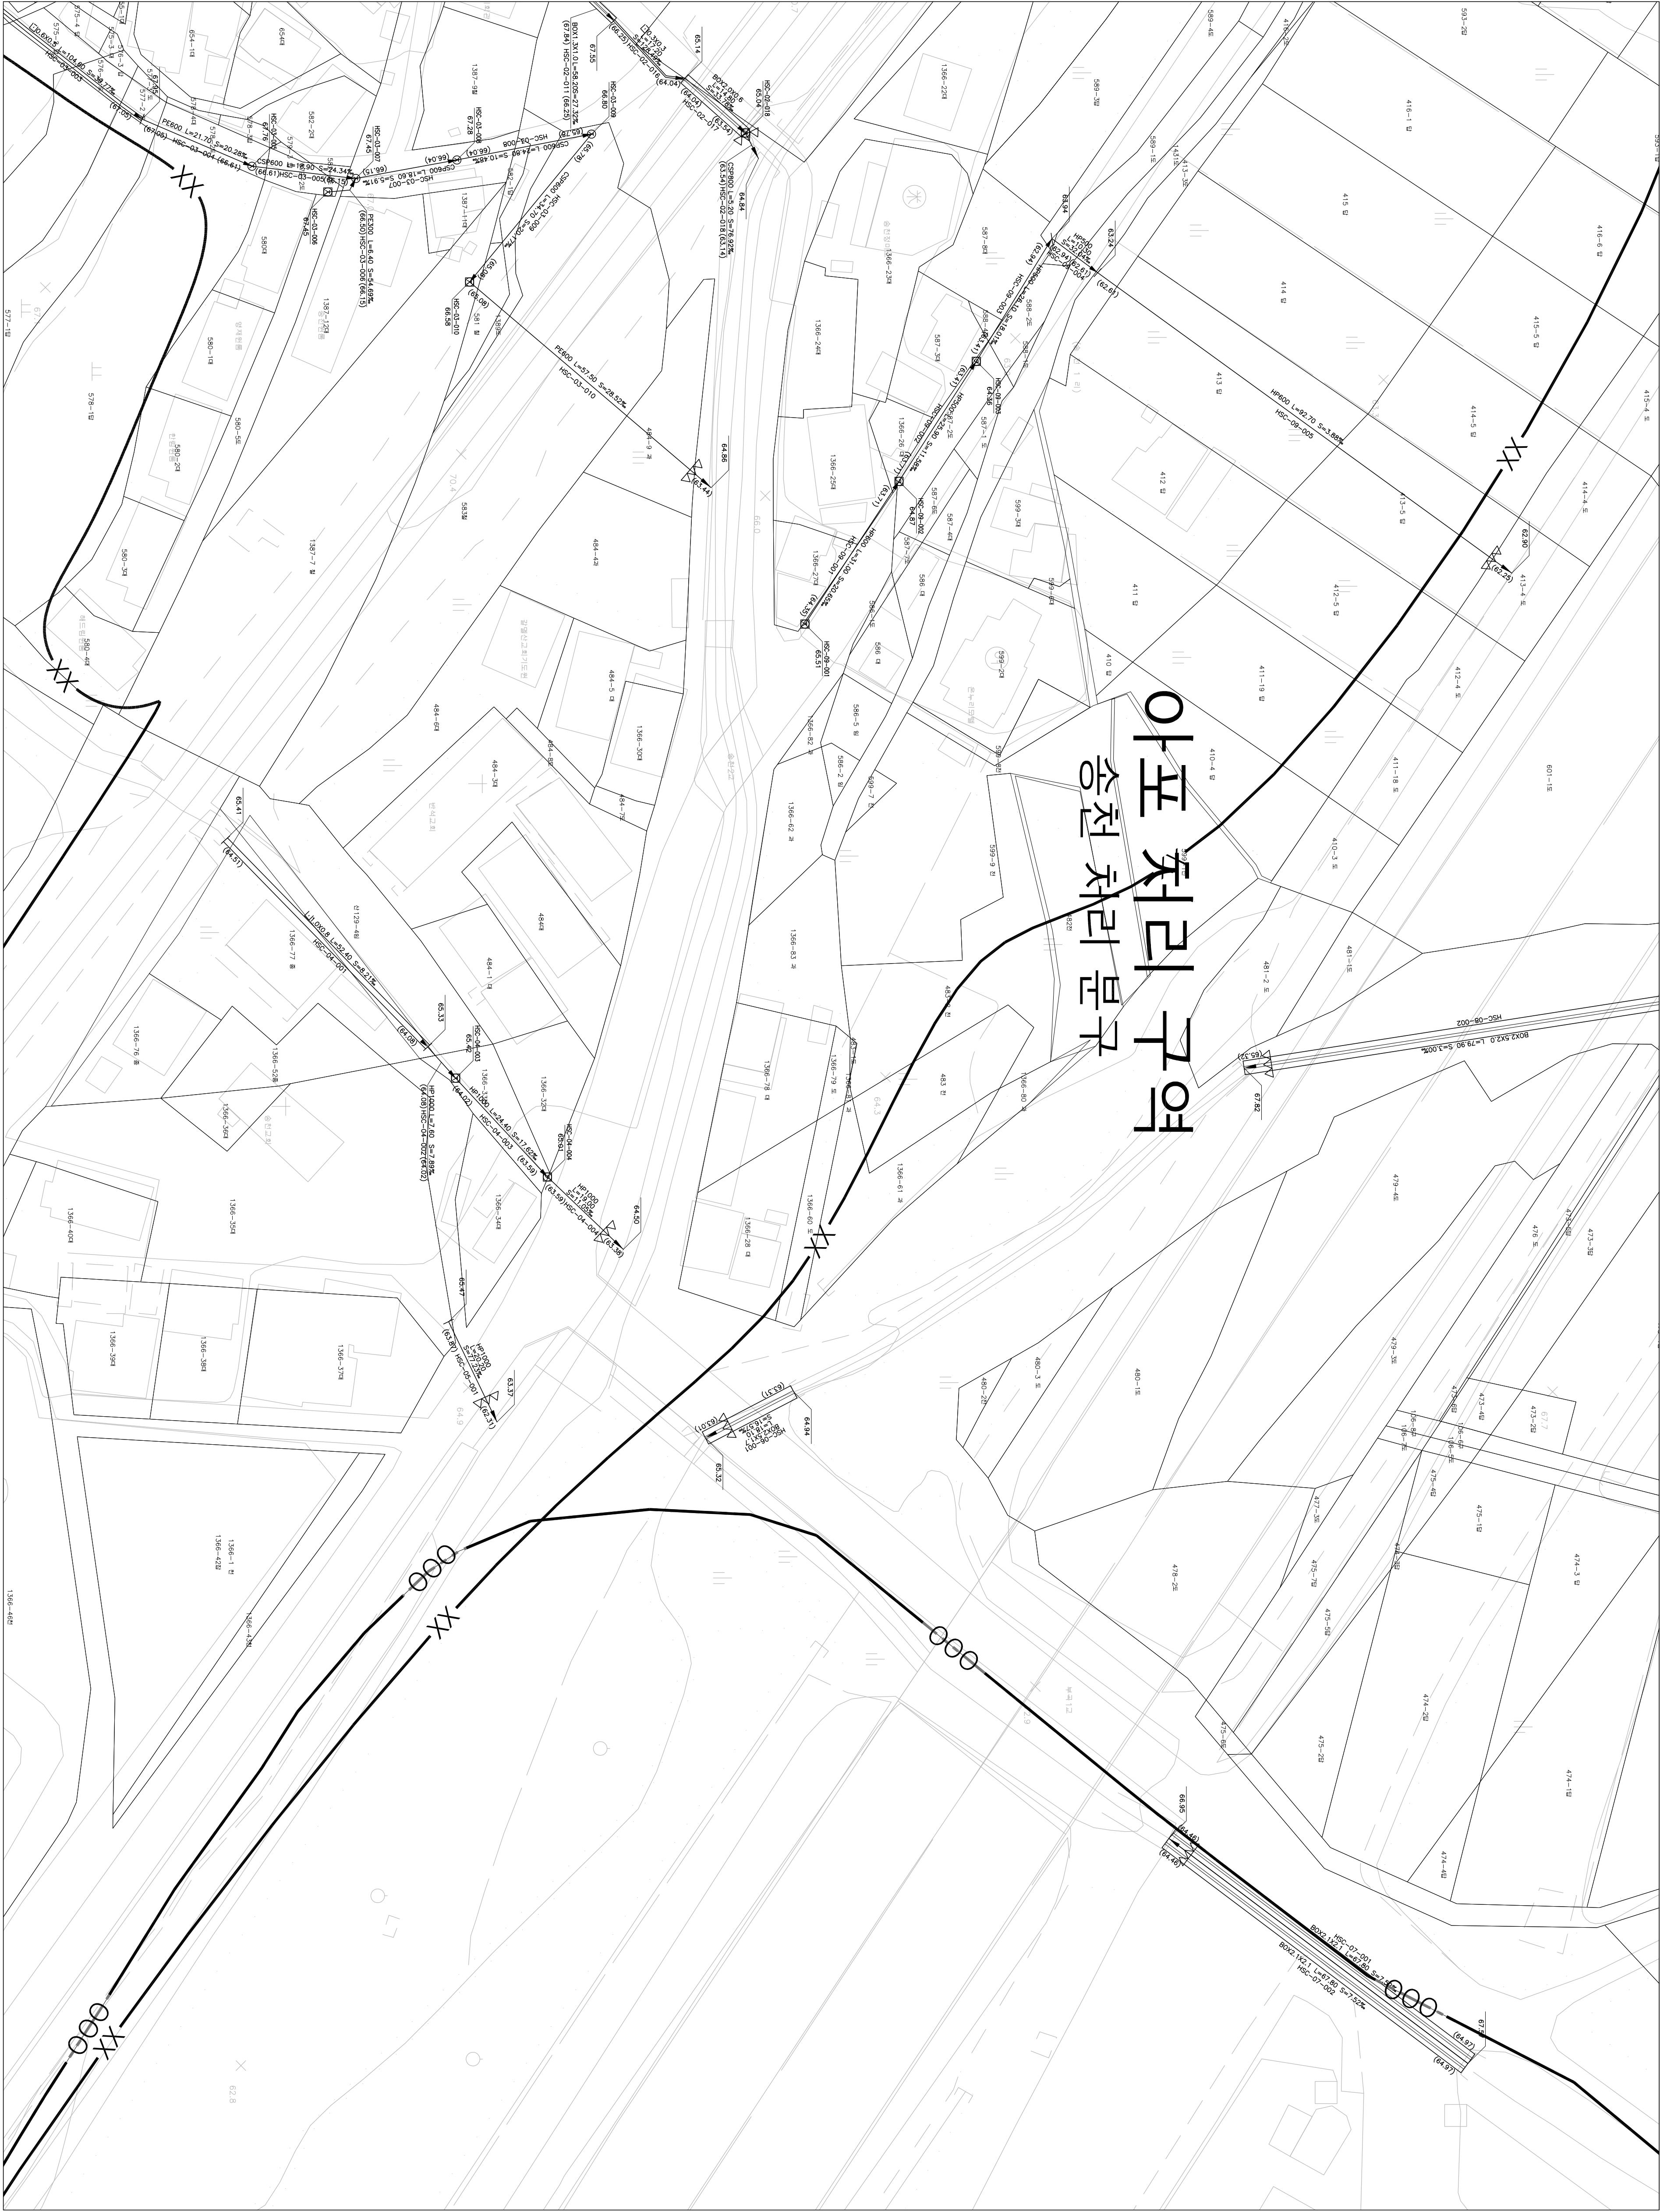

SCALE=1:500

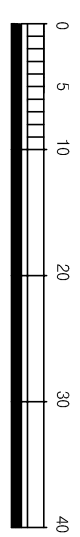

발행처: 김천시
발행일: 2015. ...

(주) 건설

(주) 진성이앤씨, (주) 강동