



시설계획평면도(문무 소규모 하수도)

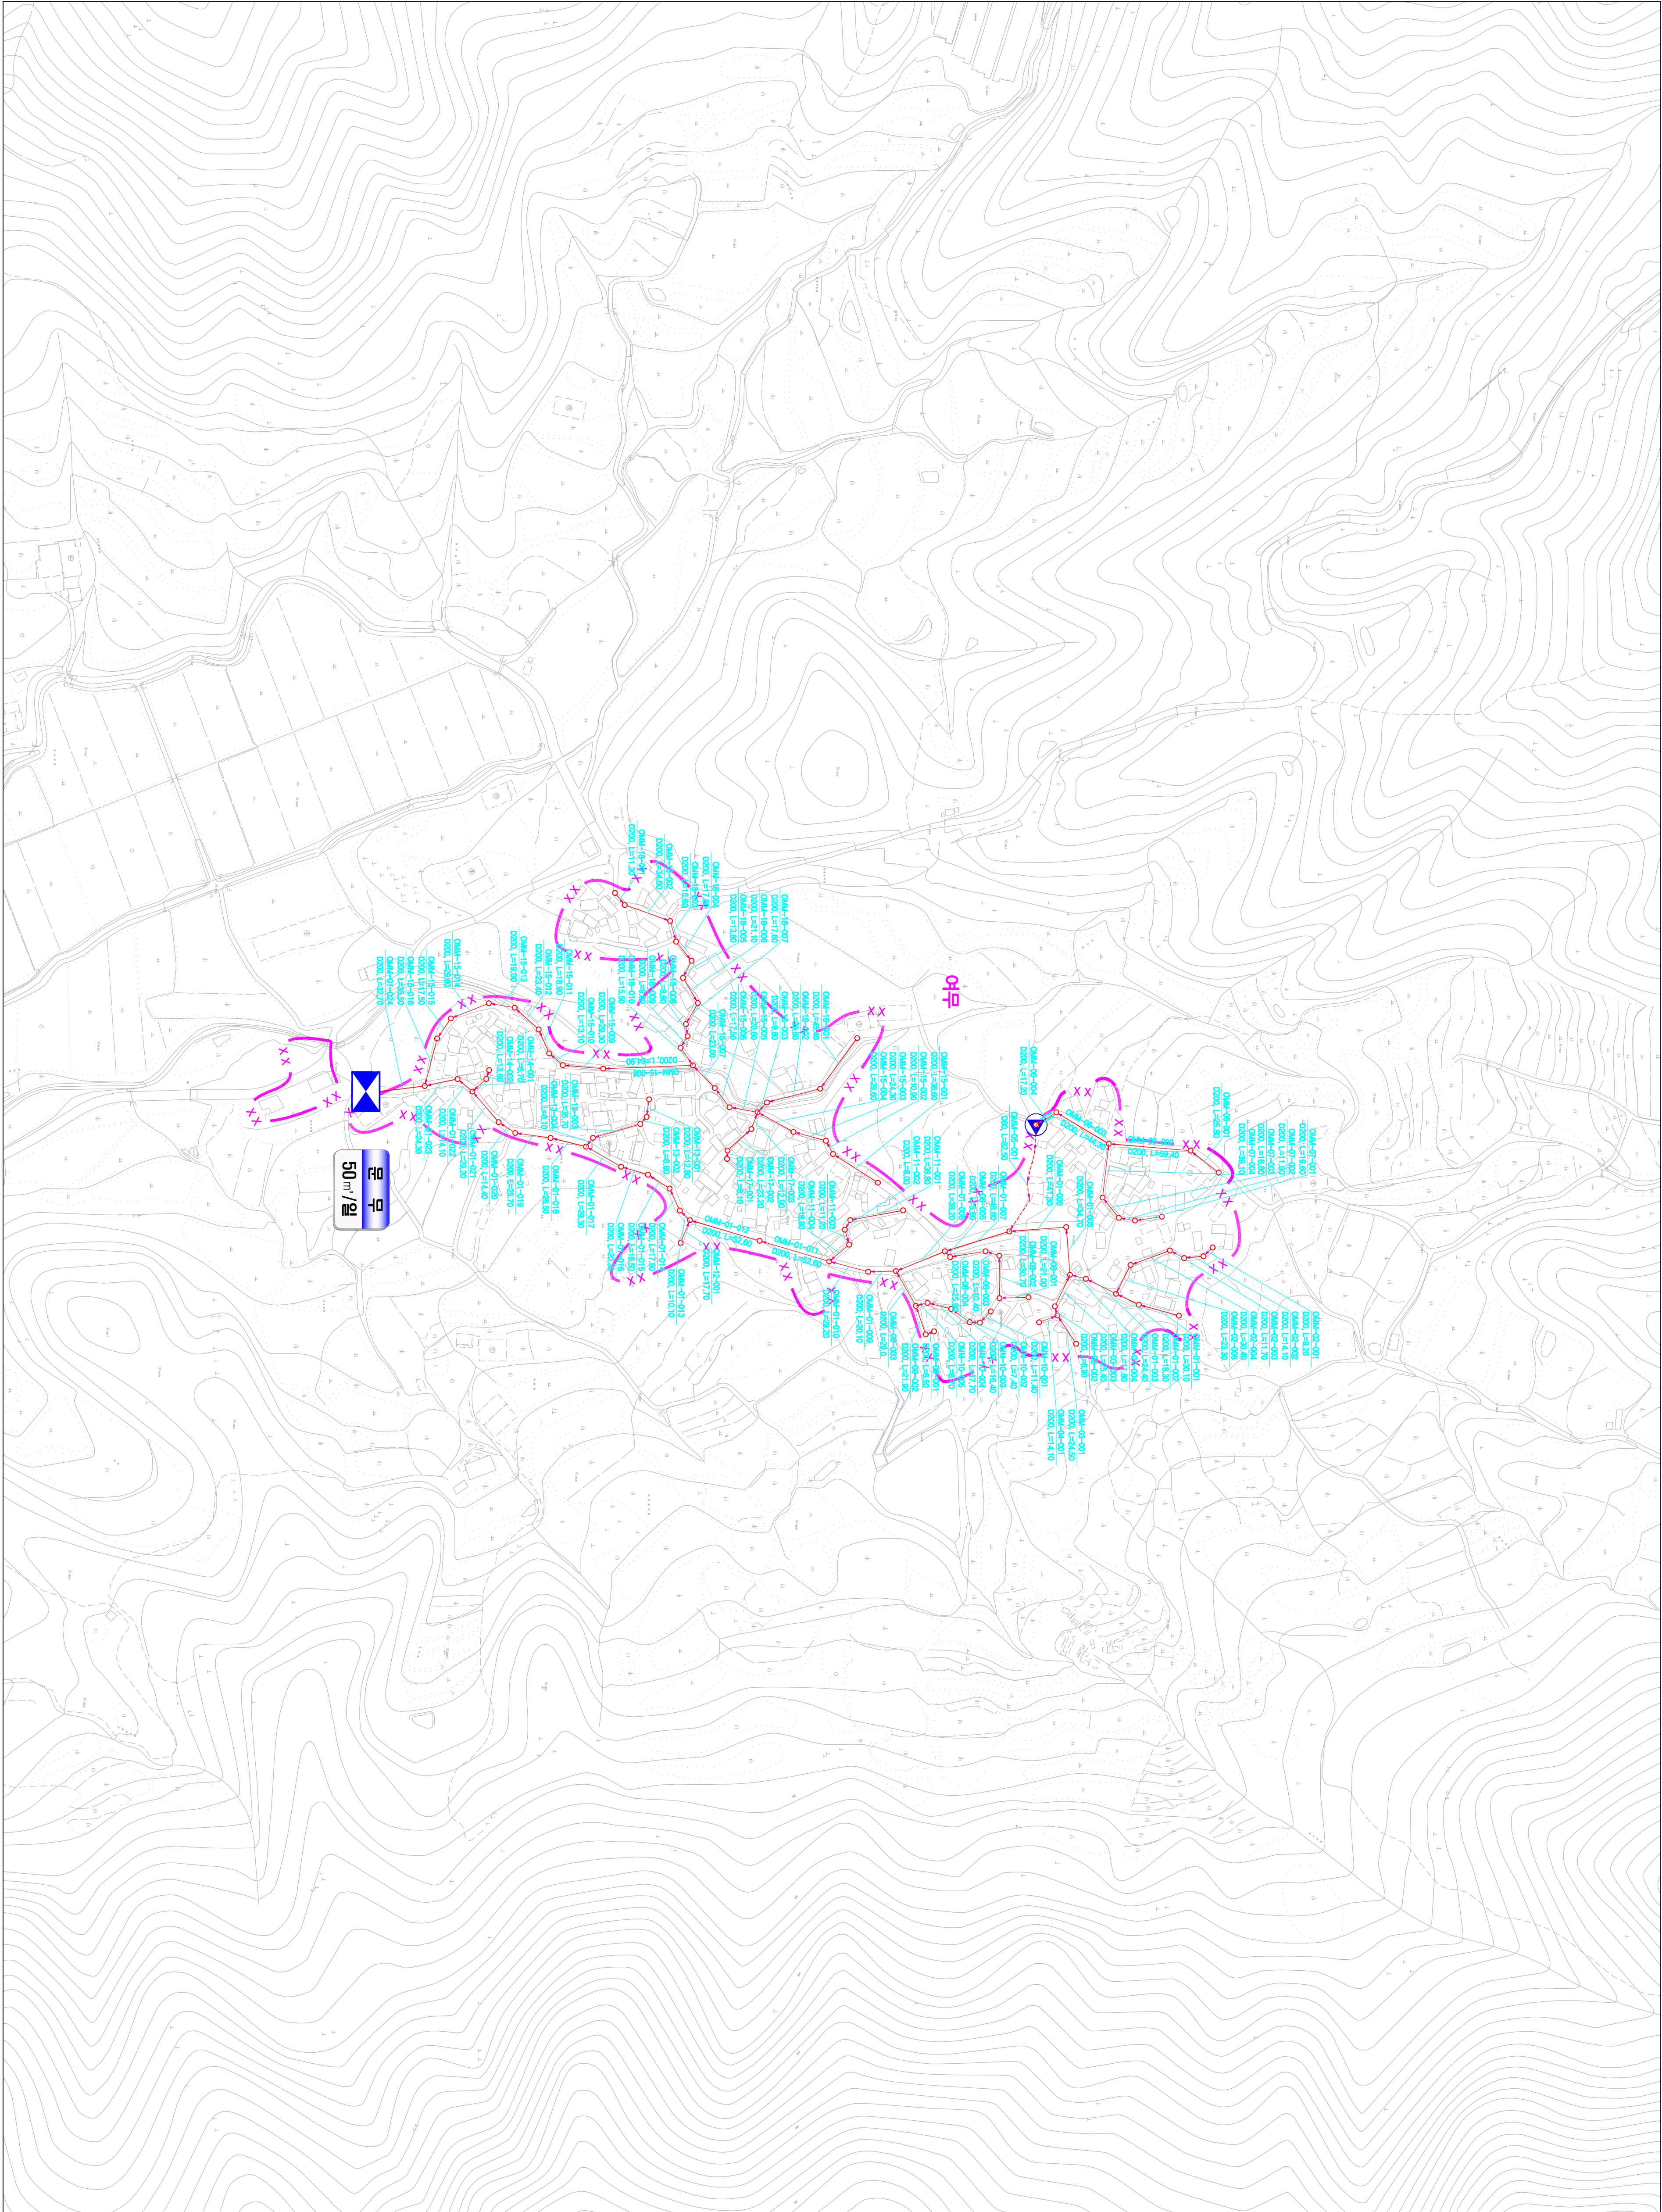

도면번호	
	검문관

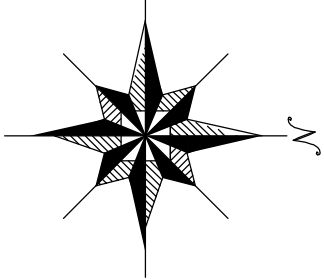

맨홀

관망번호

관망

연장

맨홀

00S7-01-001

관망번호

관망

연장

맨홀

관망번호

관망

연장

맨홀

SCALE=1:2,500


0 25 50 100 150 200

기호	종별
—	행정구역경계
—	읍면동경계
—	배수구역경계
—	처리구역경계
—	처리분구(계획)
—	오수관(기존)
—	오수관(계획)
—	암송관(계획)
—	중계펌프장
—	하수처리장


발행처: 김천시
편집 및 제도: 2015. . .
(주) 진성이앤씨, (주) 강동

1 : 2,500

시설계획평면도 (구야 소규모 하수도)

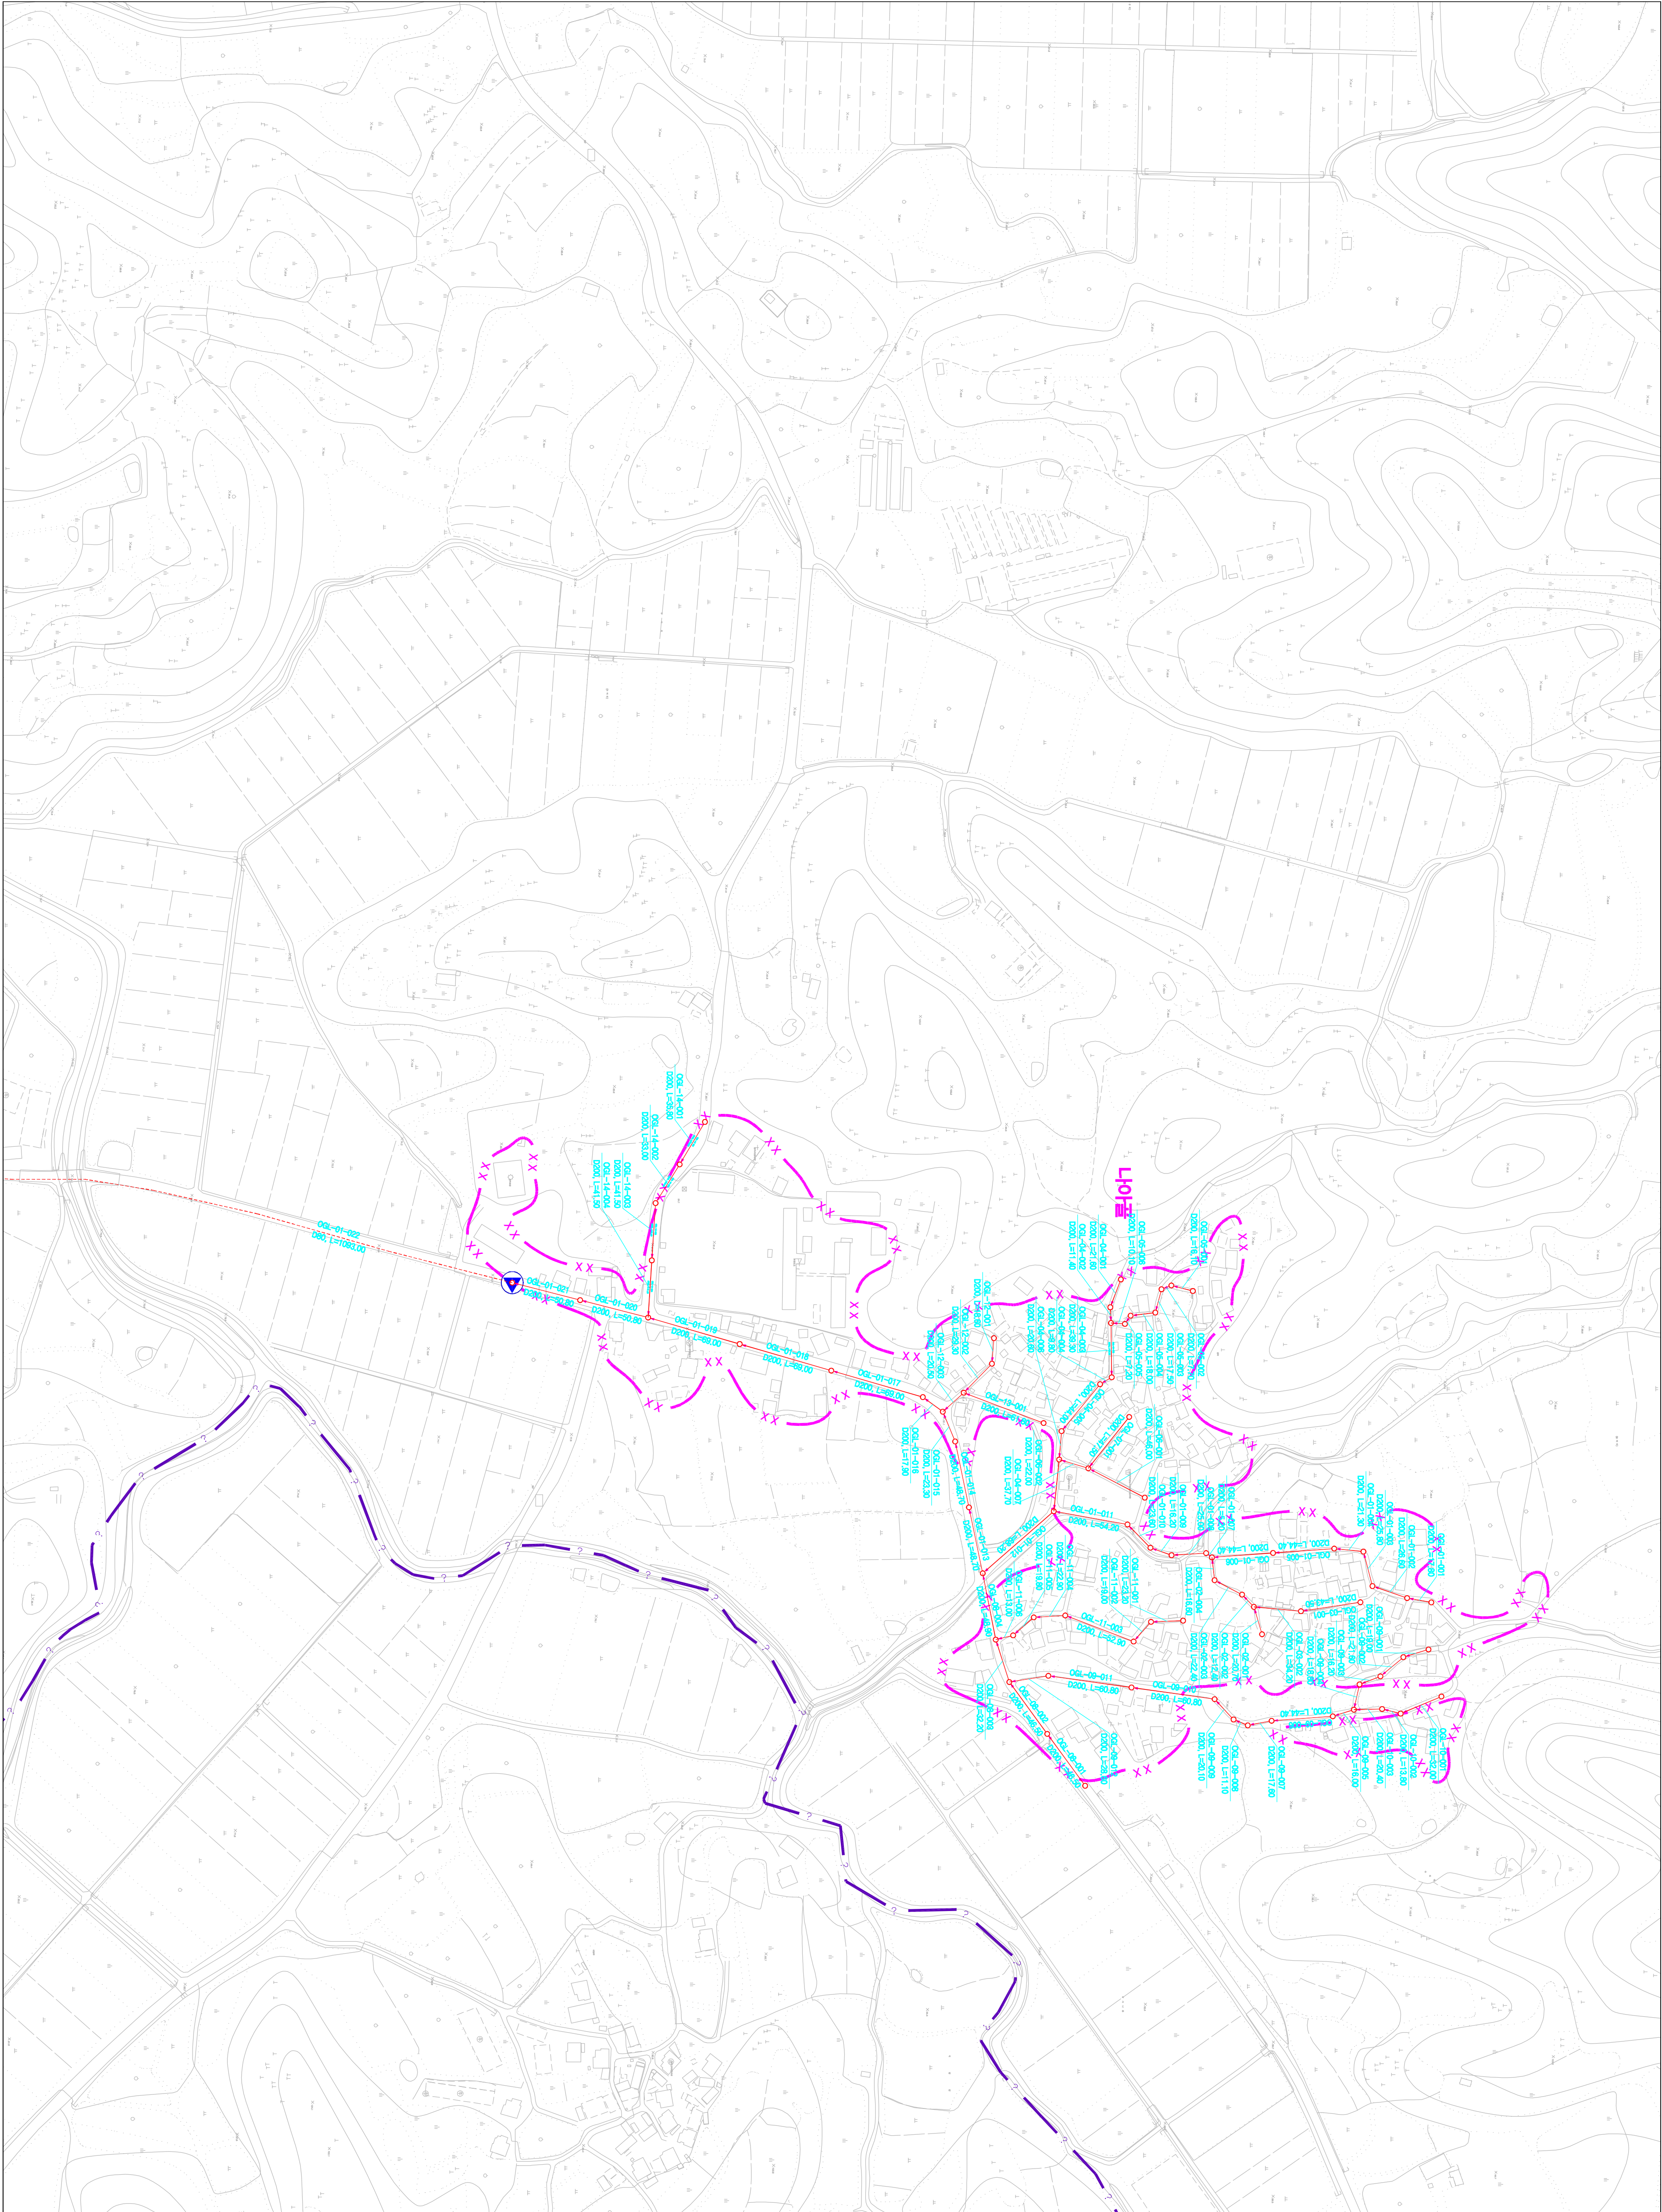

도면번호	
검문관-03	
검문관-04	

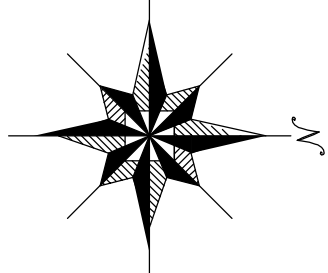

맨홀

관망·연장

맨홀

00S7-01-001

00S7-01-002

00S7-01-003

관망·연장

관망·연장

관망·연장

SCALE=1:2,500

0

25

50

100

150


200

기호	종별
—●—●—●—	행정구역경계
—●—●—●—	읍면동경계
—●—●—●—	배수구역경계
—●—●—●—	처리분구(계)
—●—●—●—	처리분구(계)
—●—●—●—	오수관(계)
—●—●—●—	암송관(계)
—●—●—●—	중계펌프장
—●—●—●—	하수처리장


발행처: 김천시
편집 및 제도: 2015. . .
(주) 진성이앤씨, (주) 강동

1 : 2,500


시설계획평면도 (던돌마 소규모 하수도)

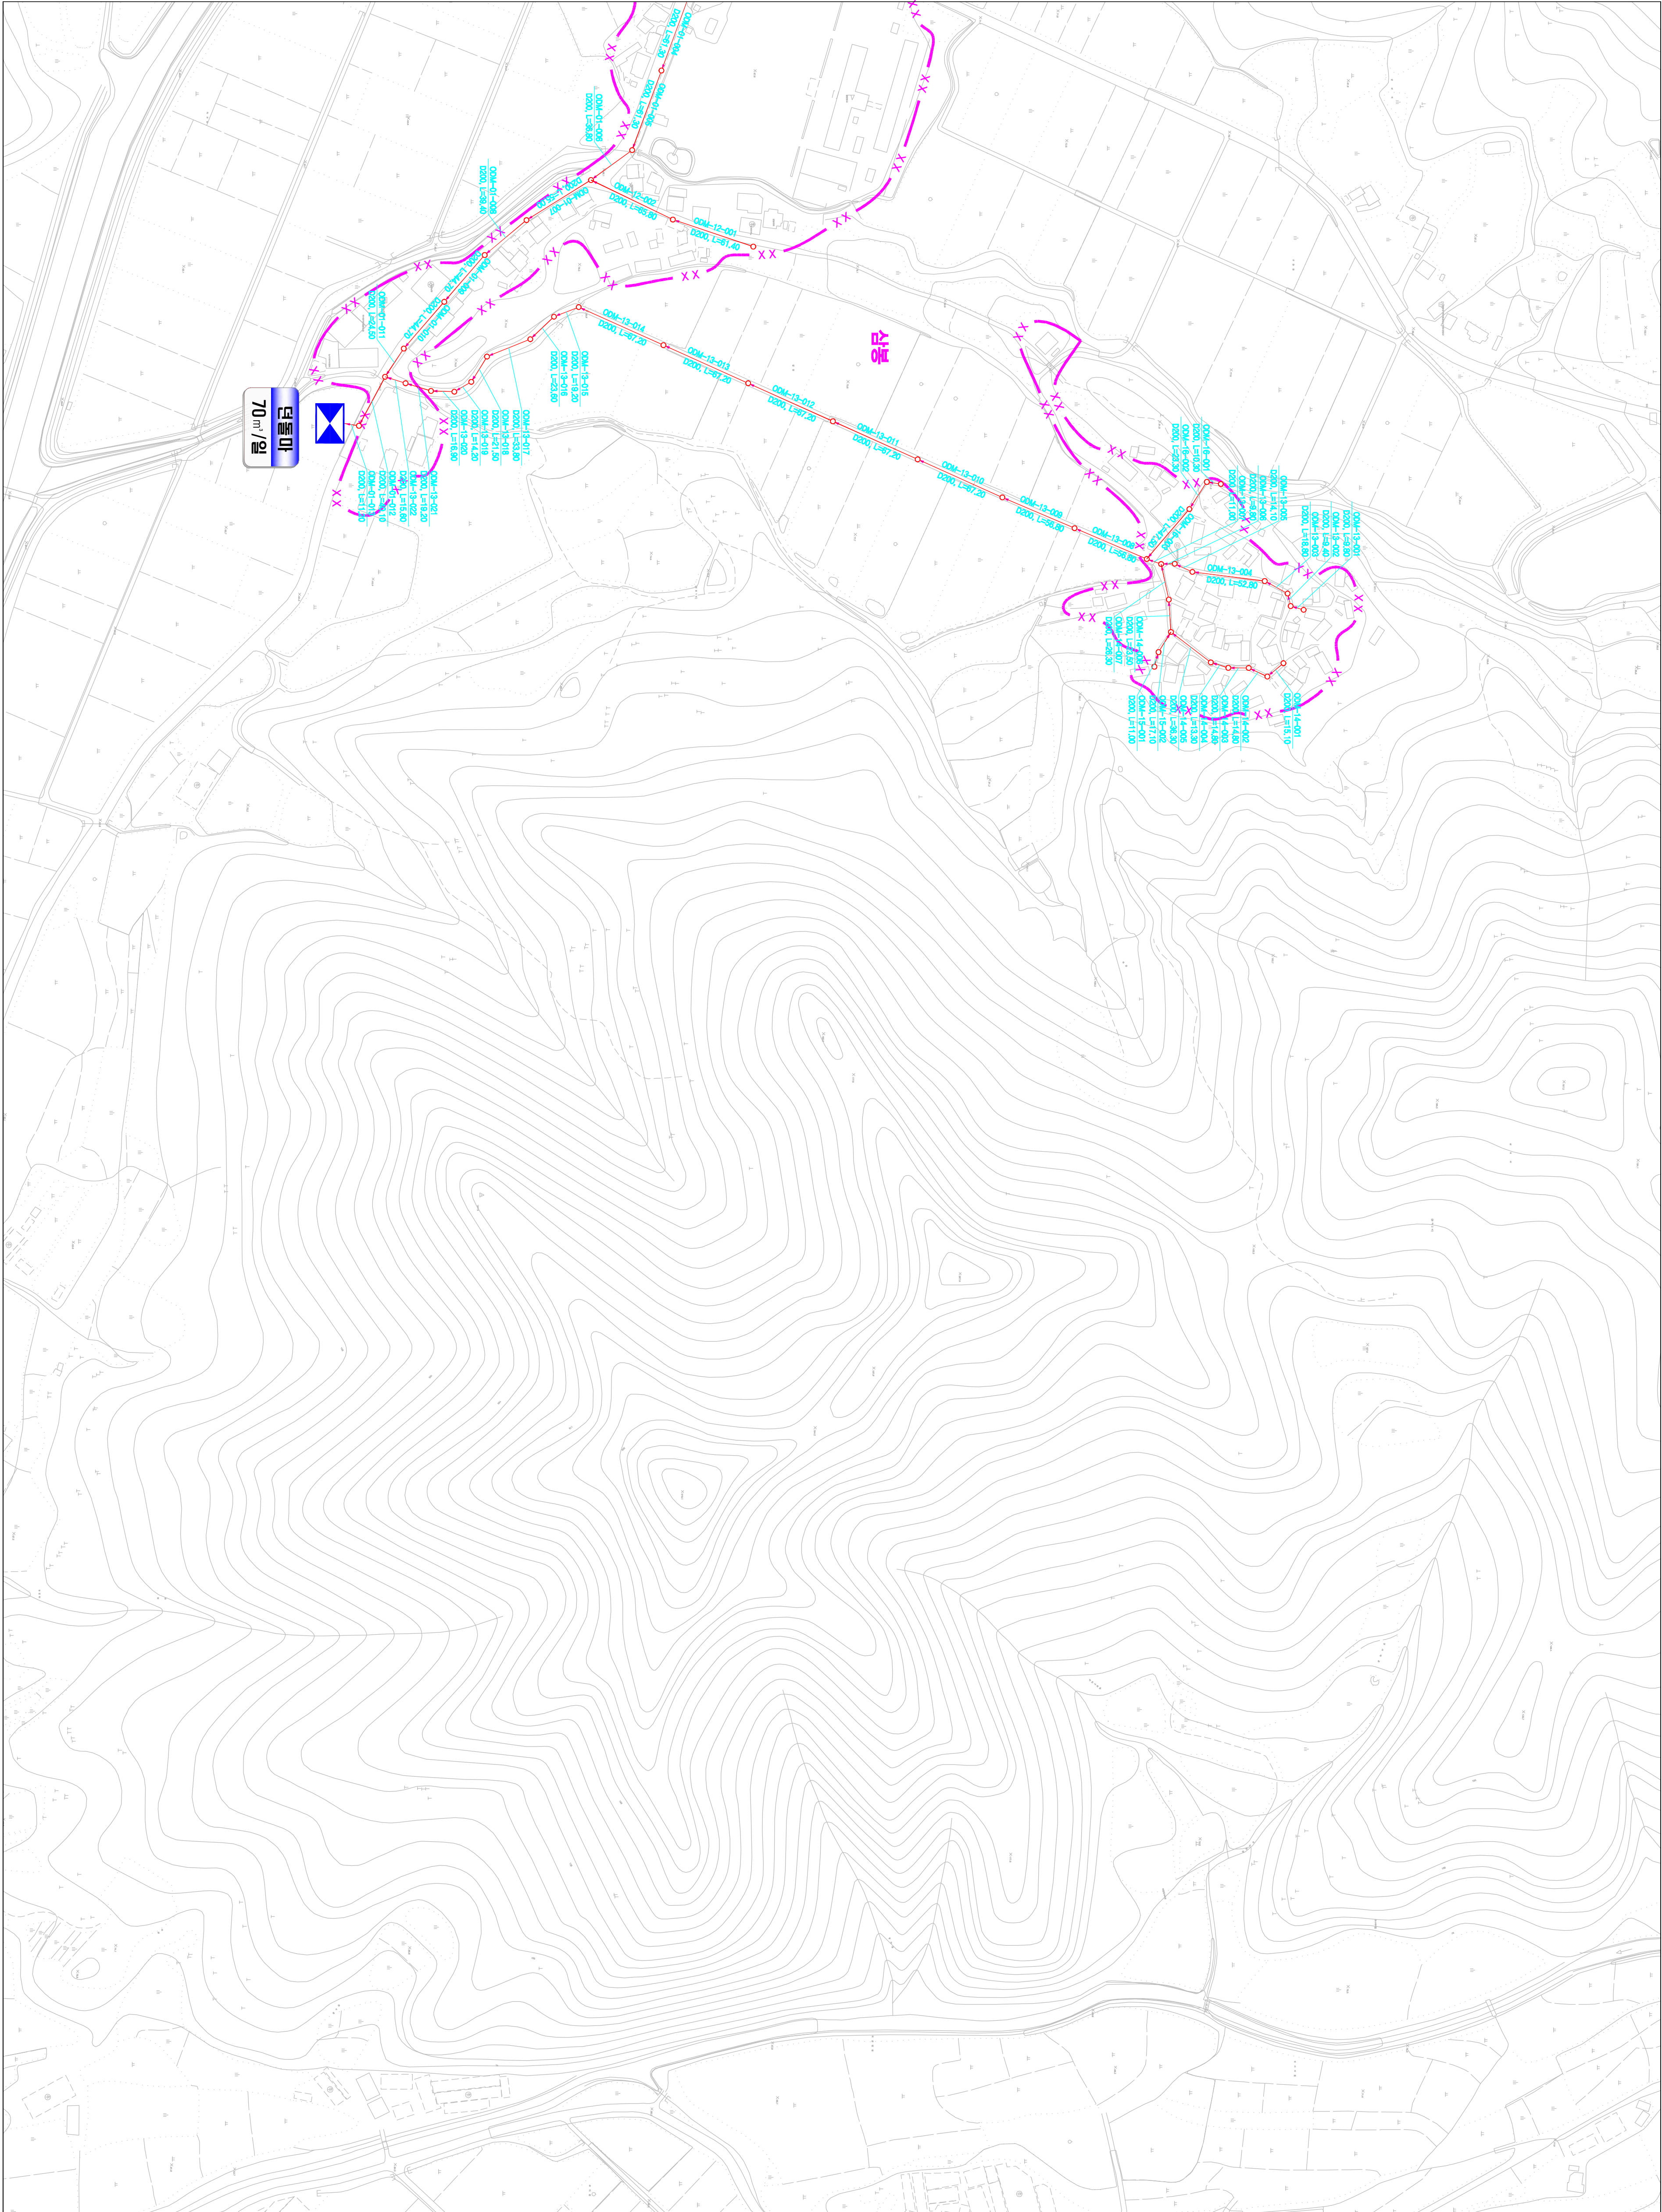

도면번호	
검문관-05	검문관-06

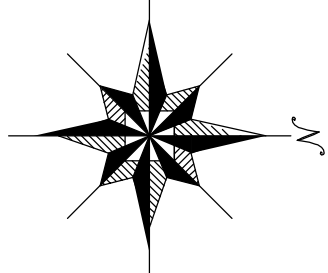


맨홀	관망번호	맨홀
○	관망, 안장	○
00S1-01-001		
정리본구경형		
처리관구경형		
수관구경형		
SCALE:1:2,500		
범례	종별	
기호	행정구역경계	--- --
	읍면동경계	---
	배수구역경계	---
	처리구역경계	---
	처리분구(기준)	---
	처리분구(계획)	---
	오수관거(기준)	---
	오수관거(계획)	---
	암송관거(계획)	---
	중계펌프장	▲
	하수처리장	■

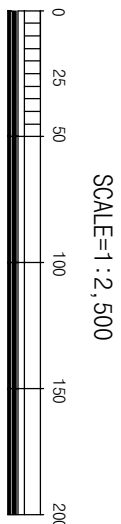



발행처: 김천시
발행일: 2015. . .
편집 및 제도:
(주) 진성이앤씨, (주) 강동

1 : 2,500

시설계획평면도 (덕남 소규모 하수도)

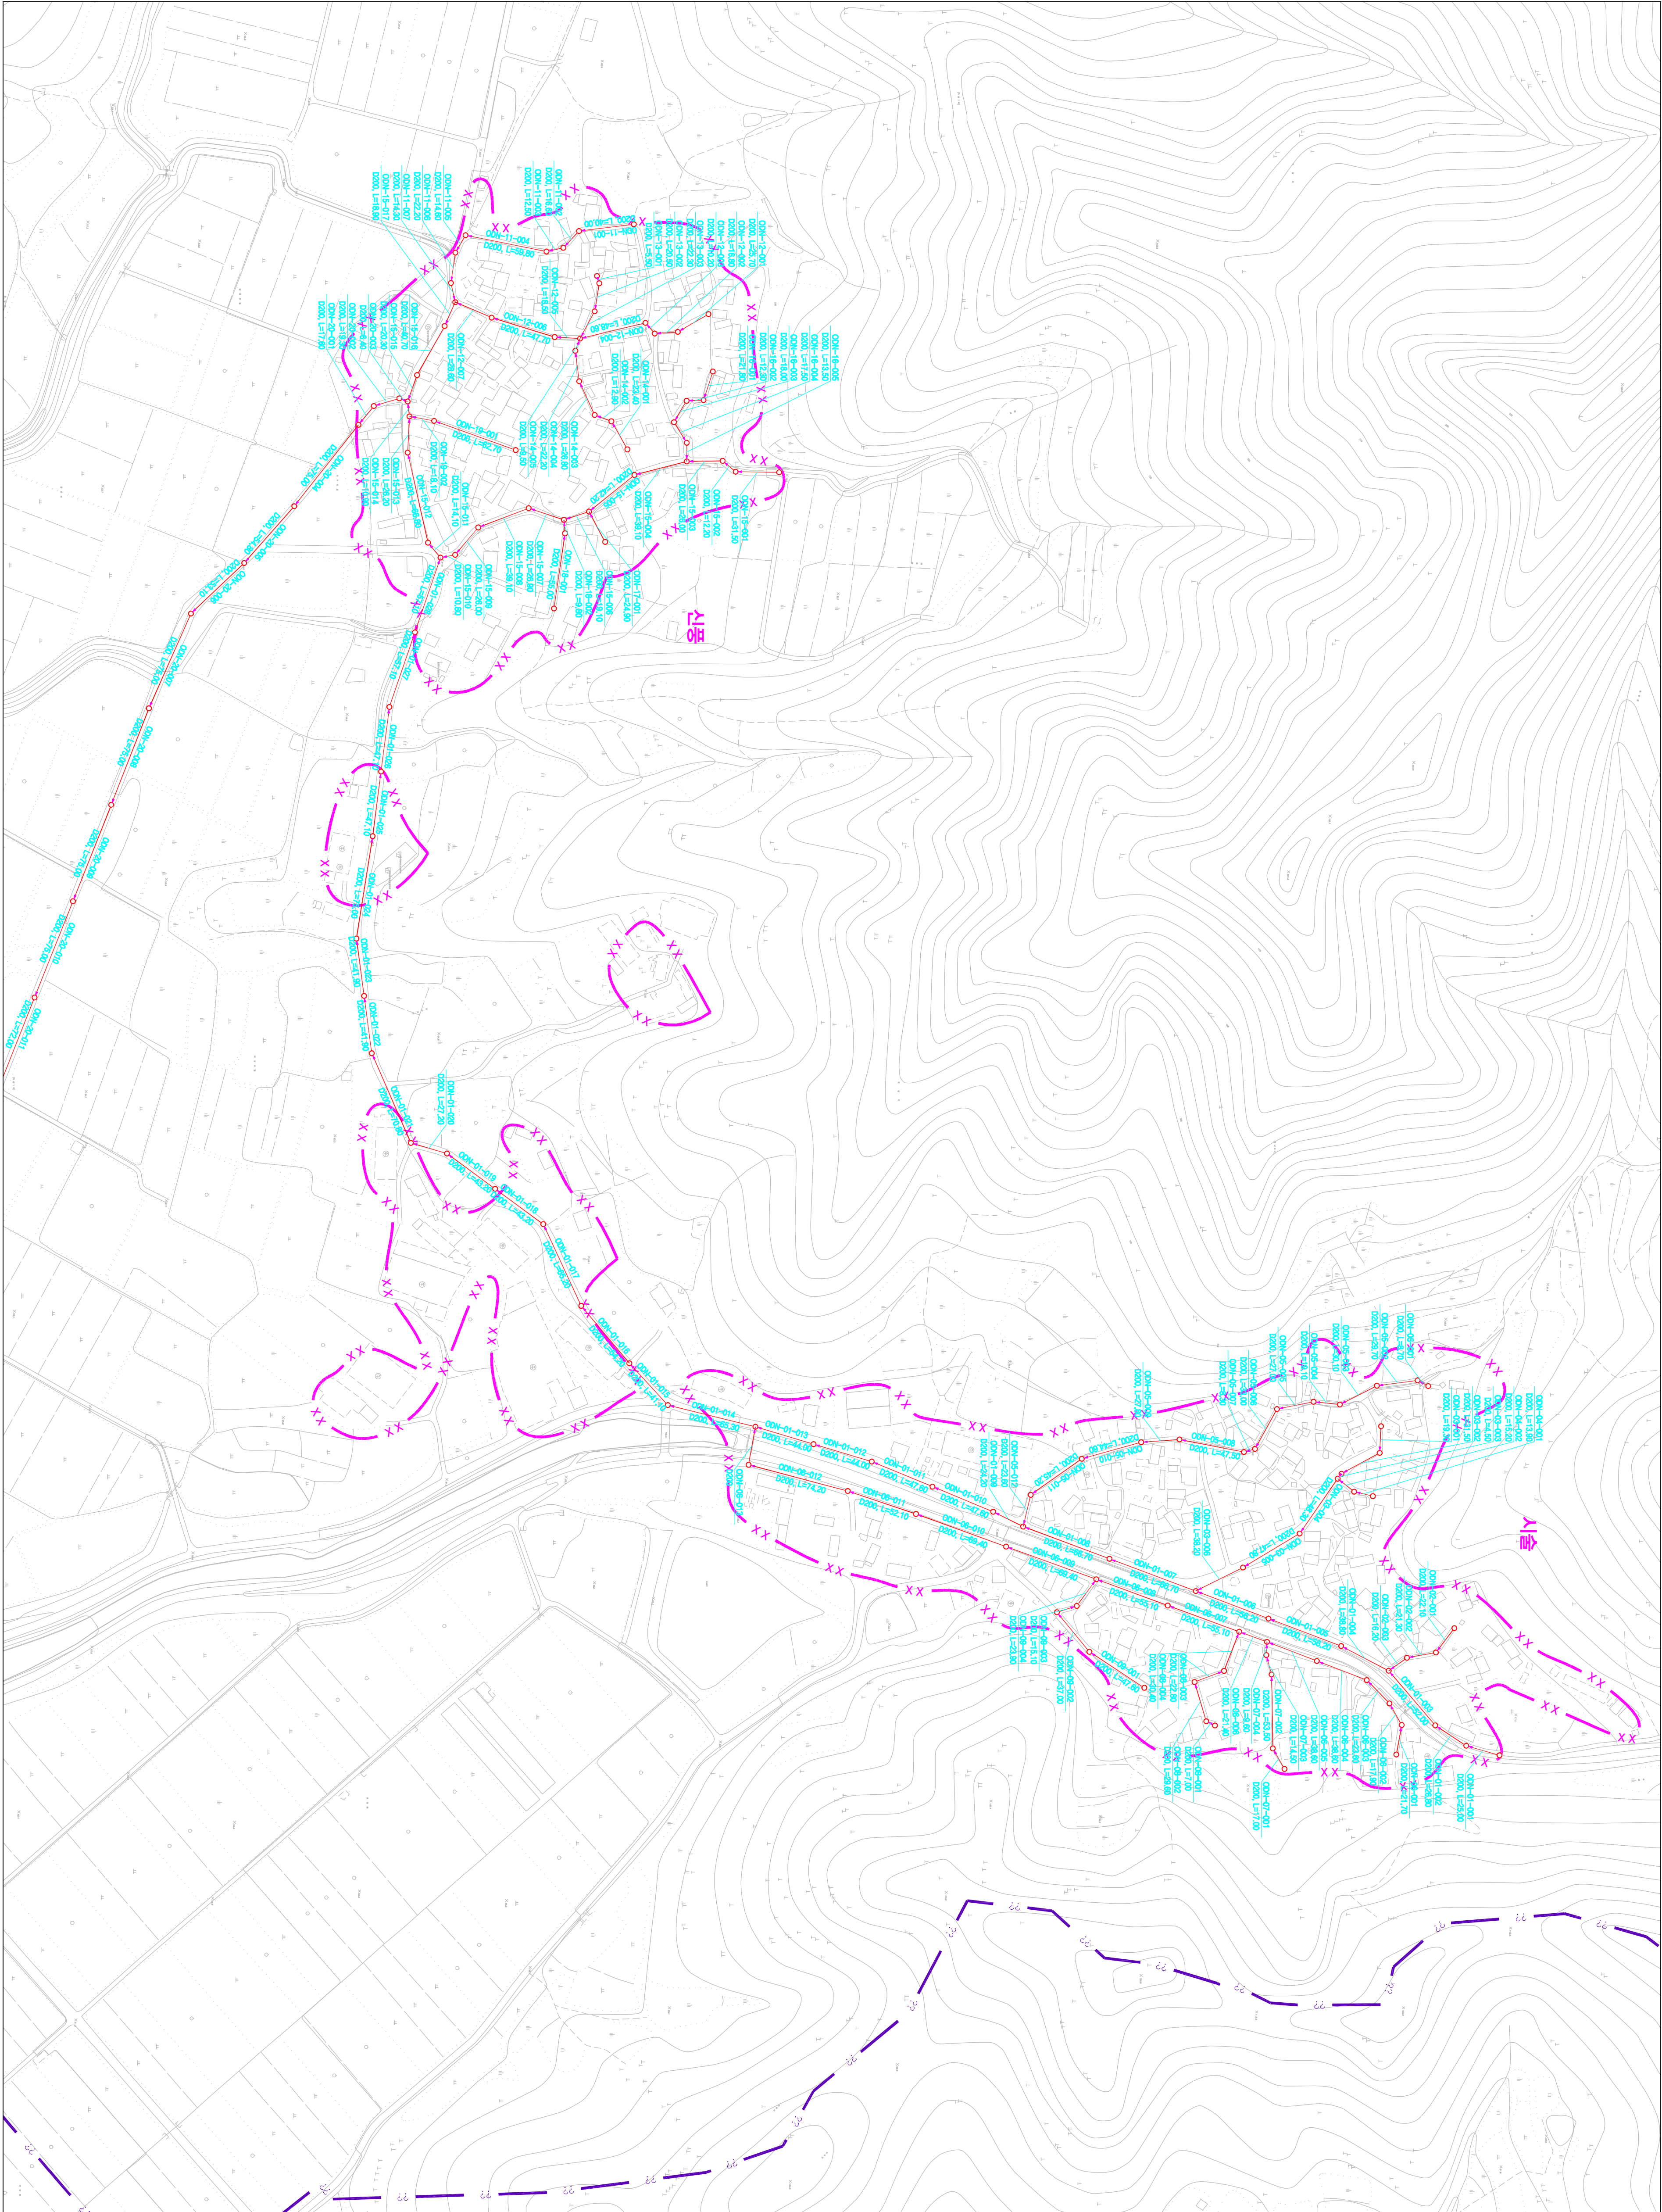

도면번호	
검문관-07	검문관-08
검문관-09	

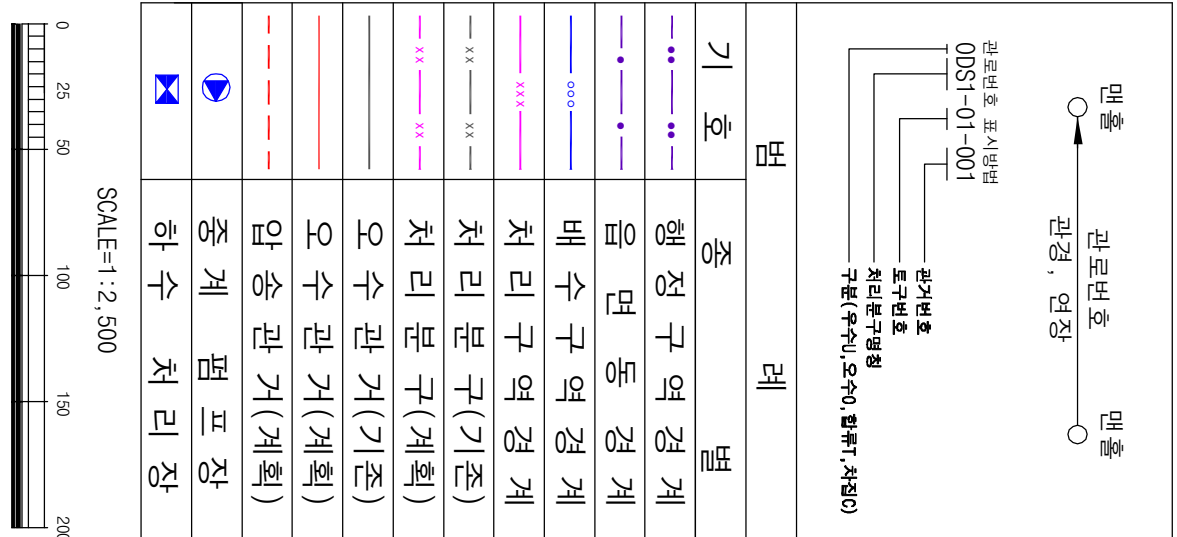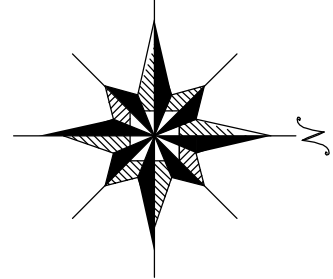


기호	종별
—●—●—●—	행정 구역 경계
—●—●—●—	읍면동 경계
—●—●—●—	배수구역 경계
—●—●—●—	처리구역 경계
—●—●—●—	처리본구(계) 경계
—●—●—●—	오수관(계) 경계
—●—●—●—	암송관(계) 경계
—●—●—●—	중계 펌프장
—●—●—●—	하수 처리장


발행처: 김천시
편집 및 제도: 2015. ...
(주) 진성이앤씨, (주) 강동

1 : 2,500

시설계획평면도 (덕남 소규모 하수도)

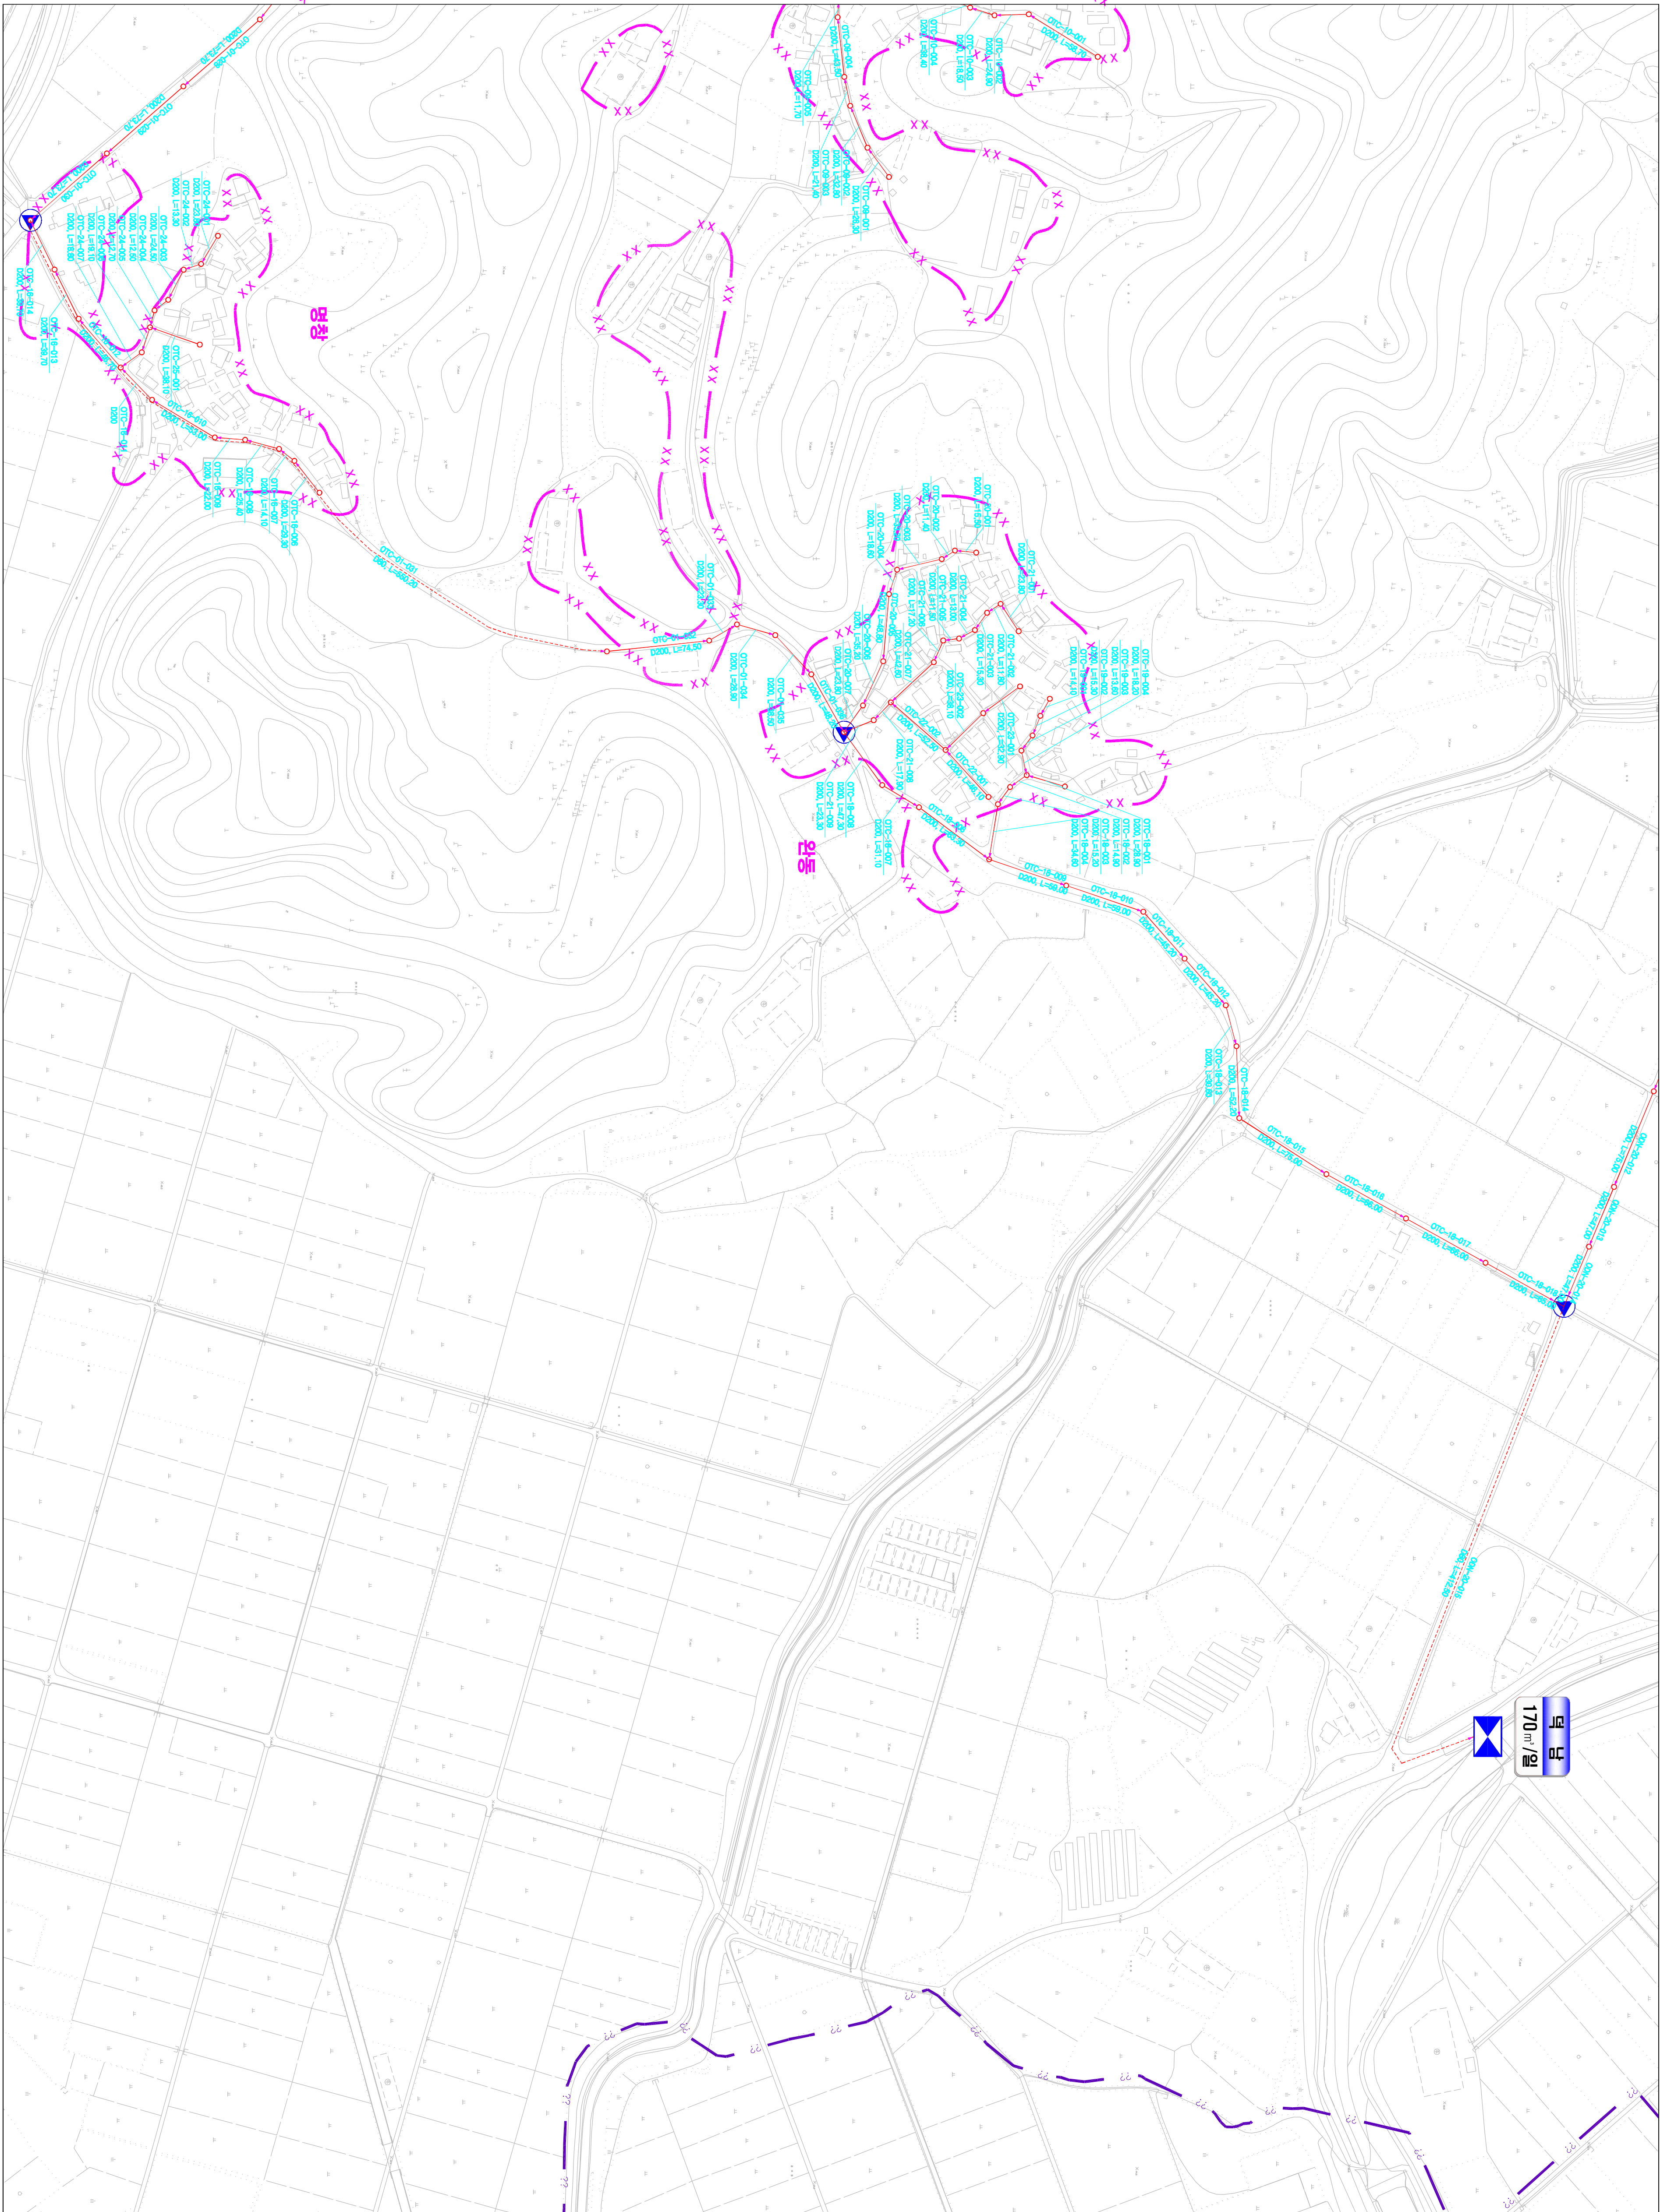

도면번호	검문관-08	
검문관-07	검문관-09	

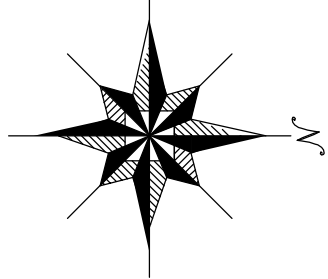

맨홀

관망, 연장

맨홀

00S1-01-001

00S2-02-002

00S3-03-003

00S592-592-592

00S593-59