

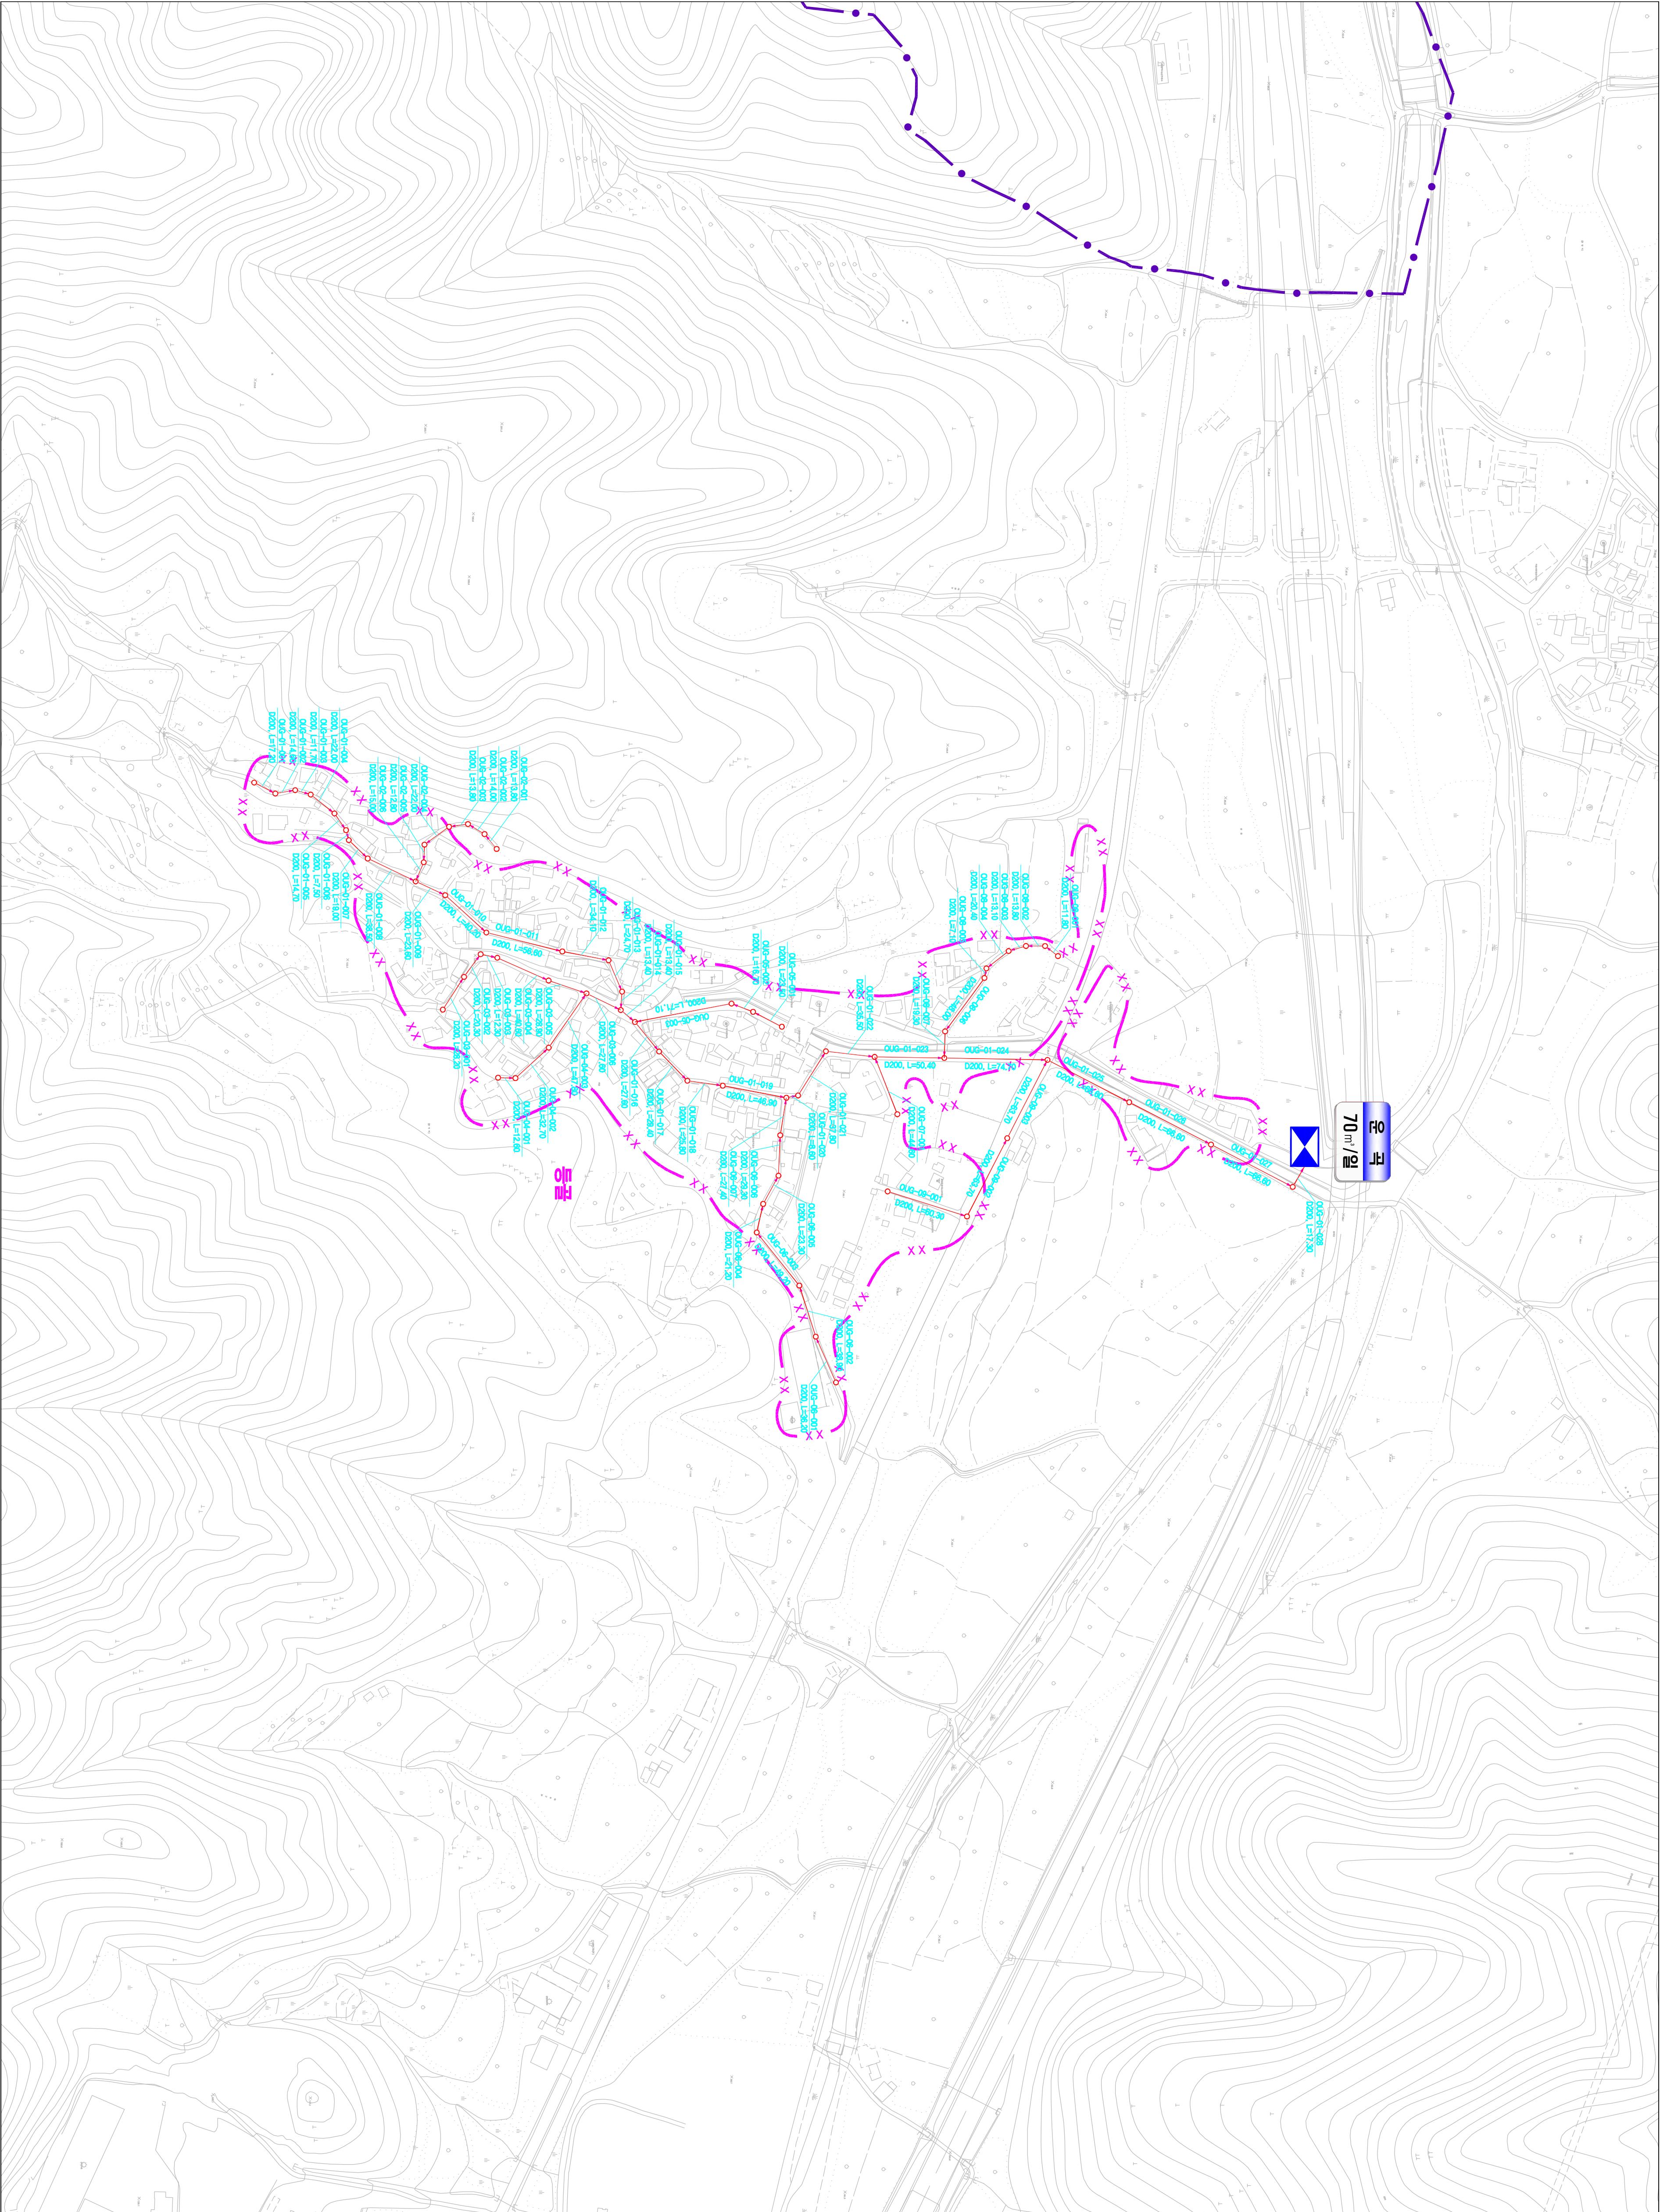


1 : 2,500

시설계획평면도(운곡 소규모 하수도)

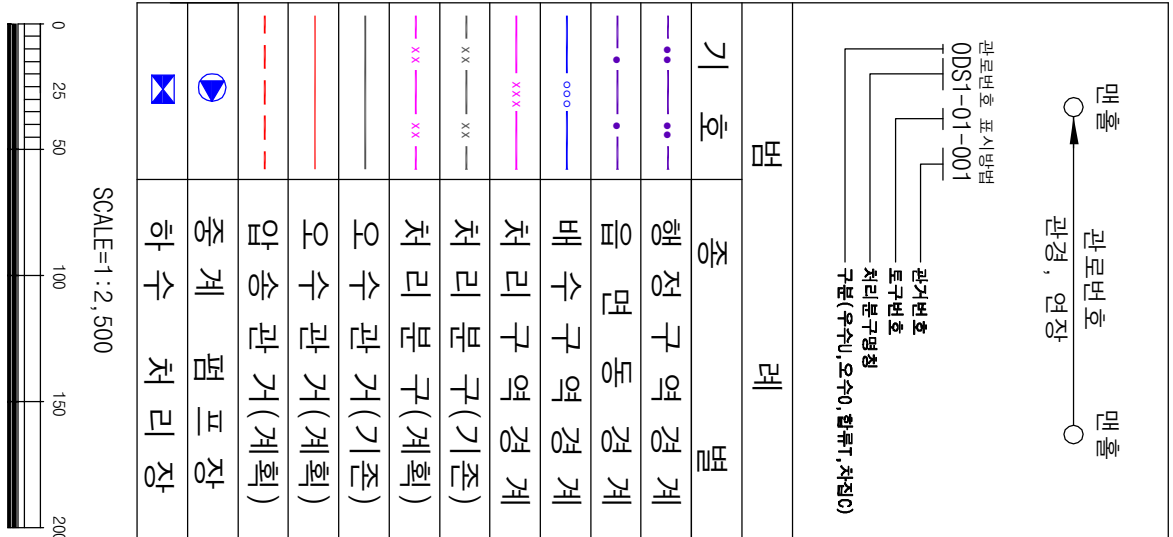

도면번호	
남면-03	

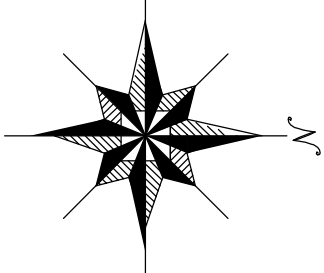

발행처: 김천시
발행일: 2015. ...
(주) 진성이앤씨, (주) 강동