

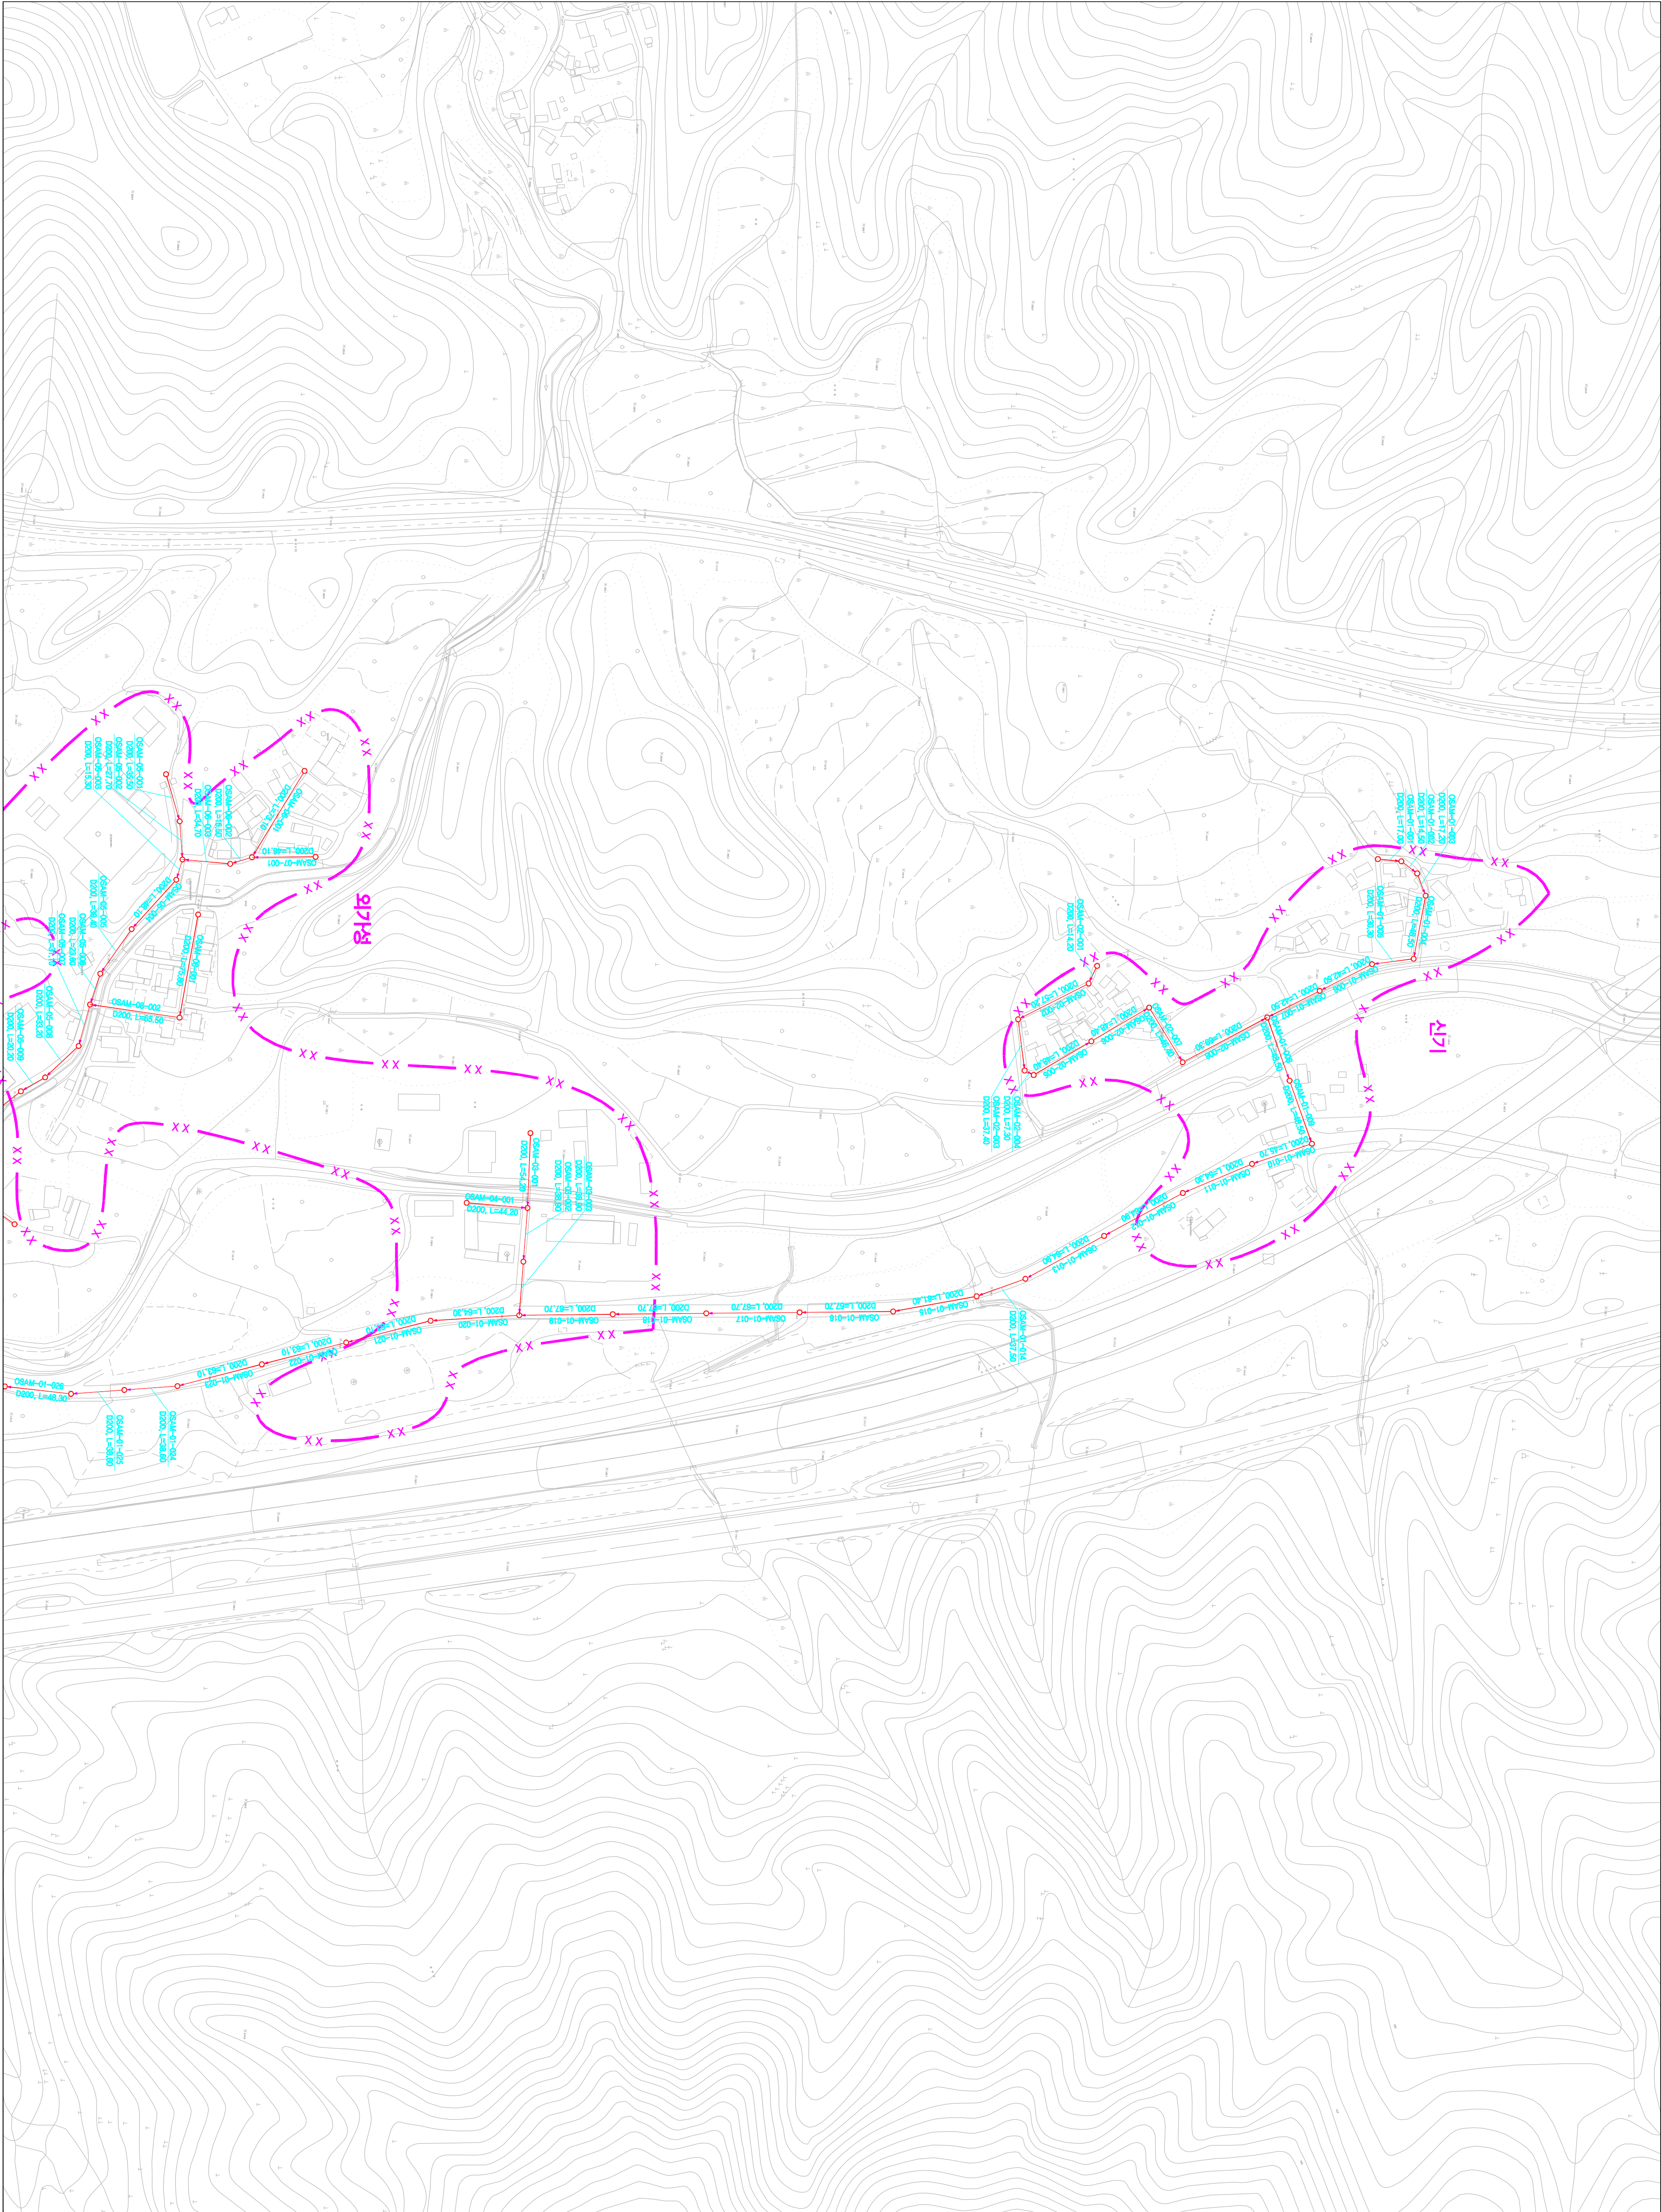


1 : 2,500

시설계획평면도(신암 소규모 하수도)

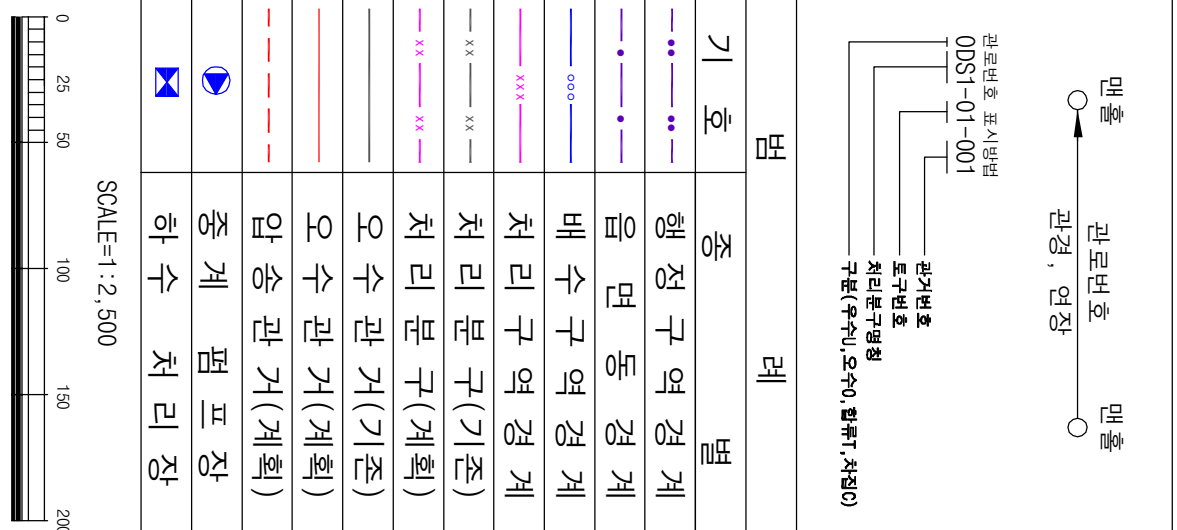

도면번호	
영단면-1	
영단면-2	

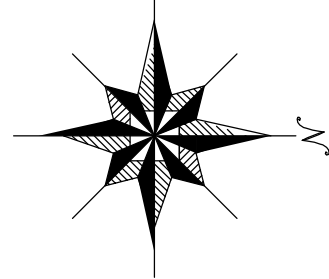

발행처: 김천시
발행일: 2015. . .
편집 및 제도:
(주) 진성이앤씨, (주) 강동