



1 : 2,500

시설계획평면도 (봉산 처리분구)

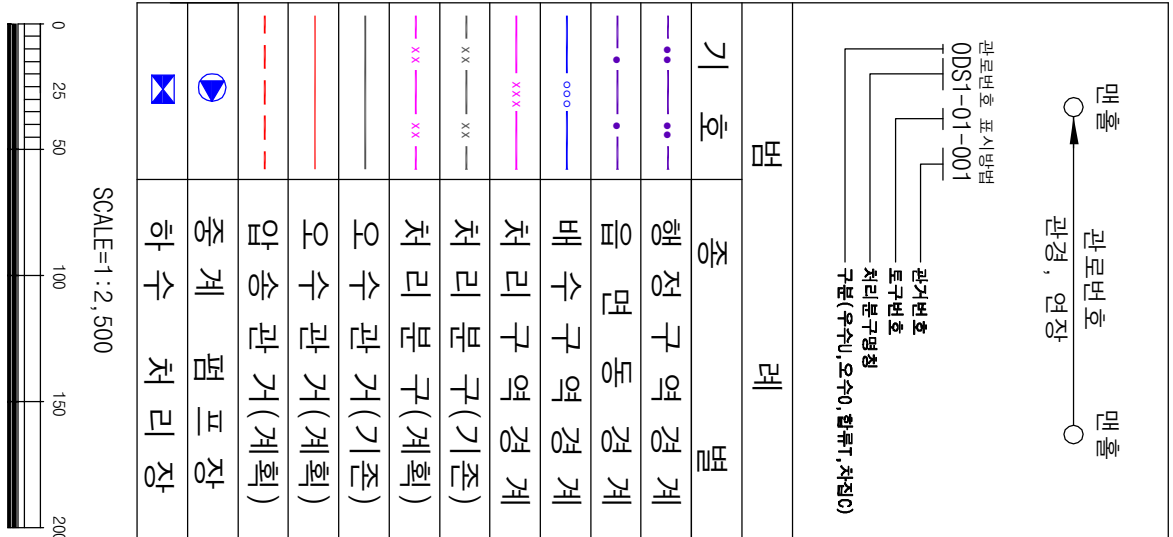

도면번호		도면번호	
	봉산면-05		
	봉산면-06		

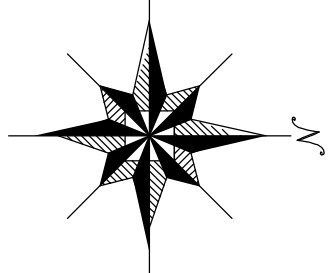

발행처: 김천시
발행일: 2015. . .
(주) 진성이앤씨, (주) 강동