
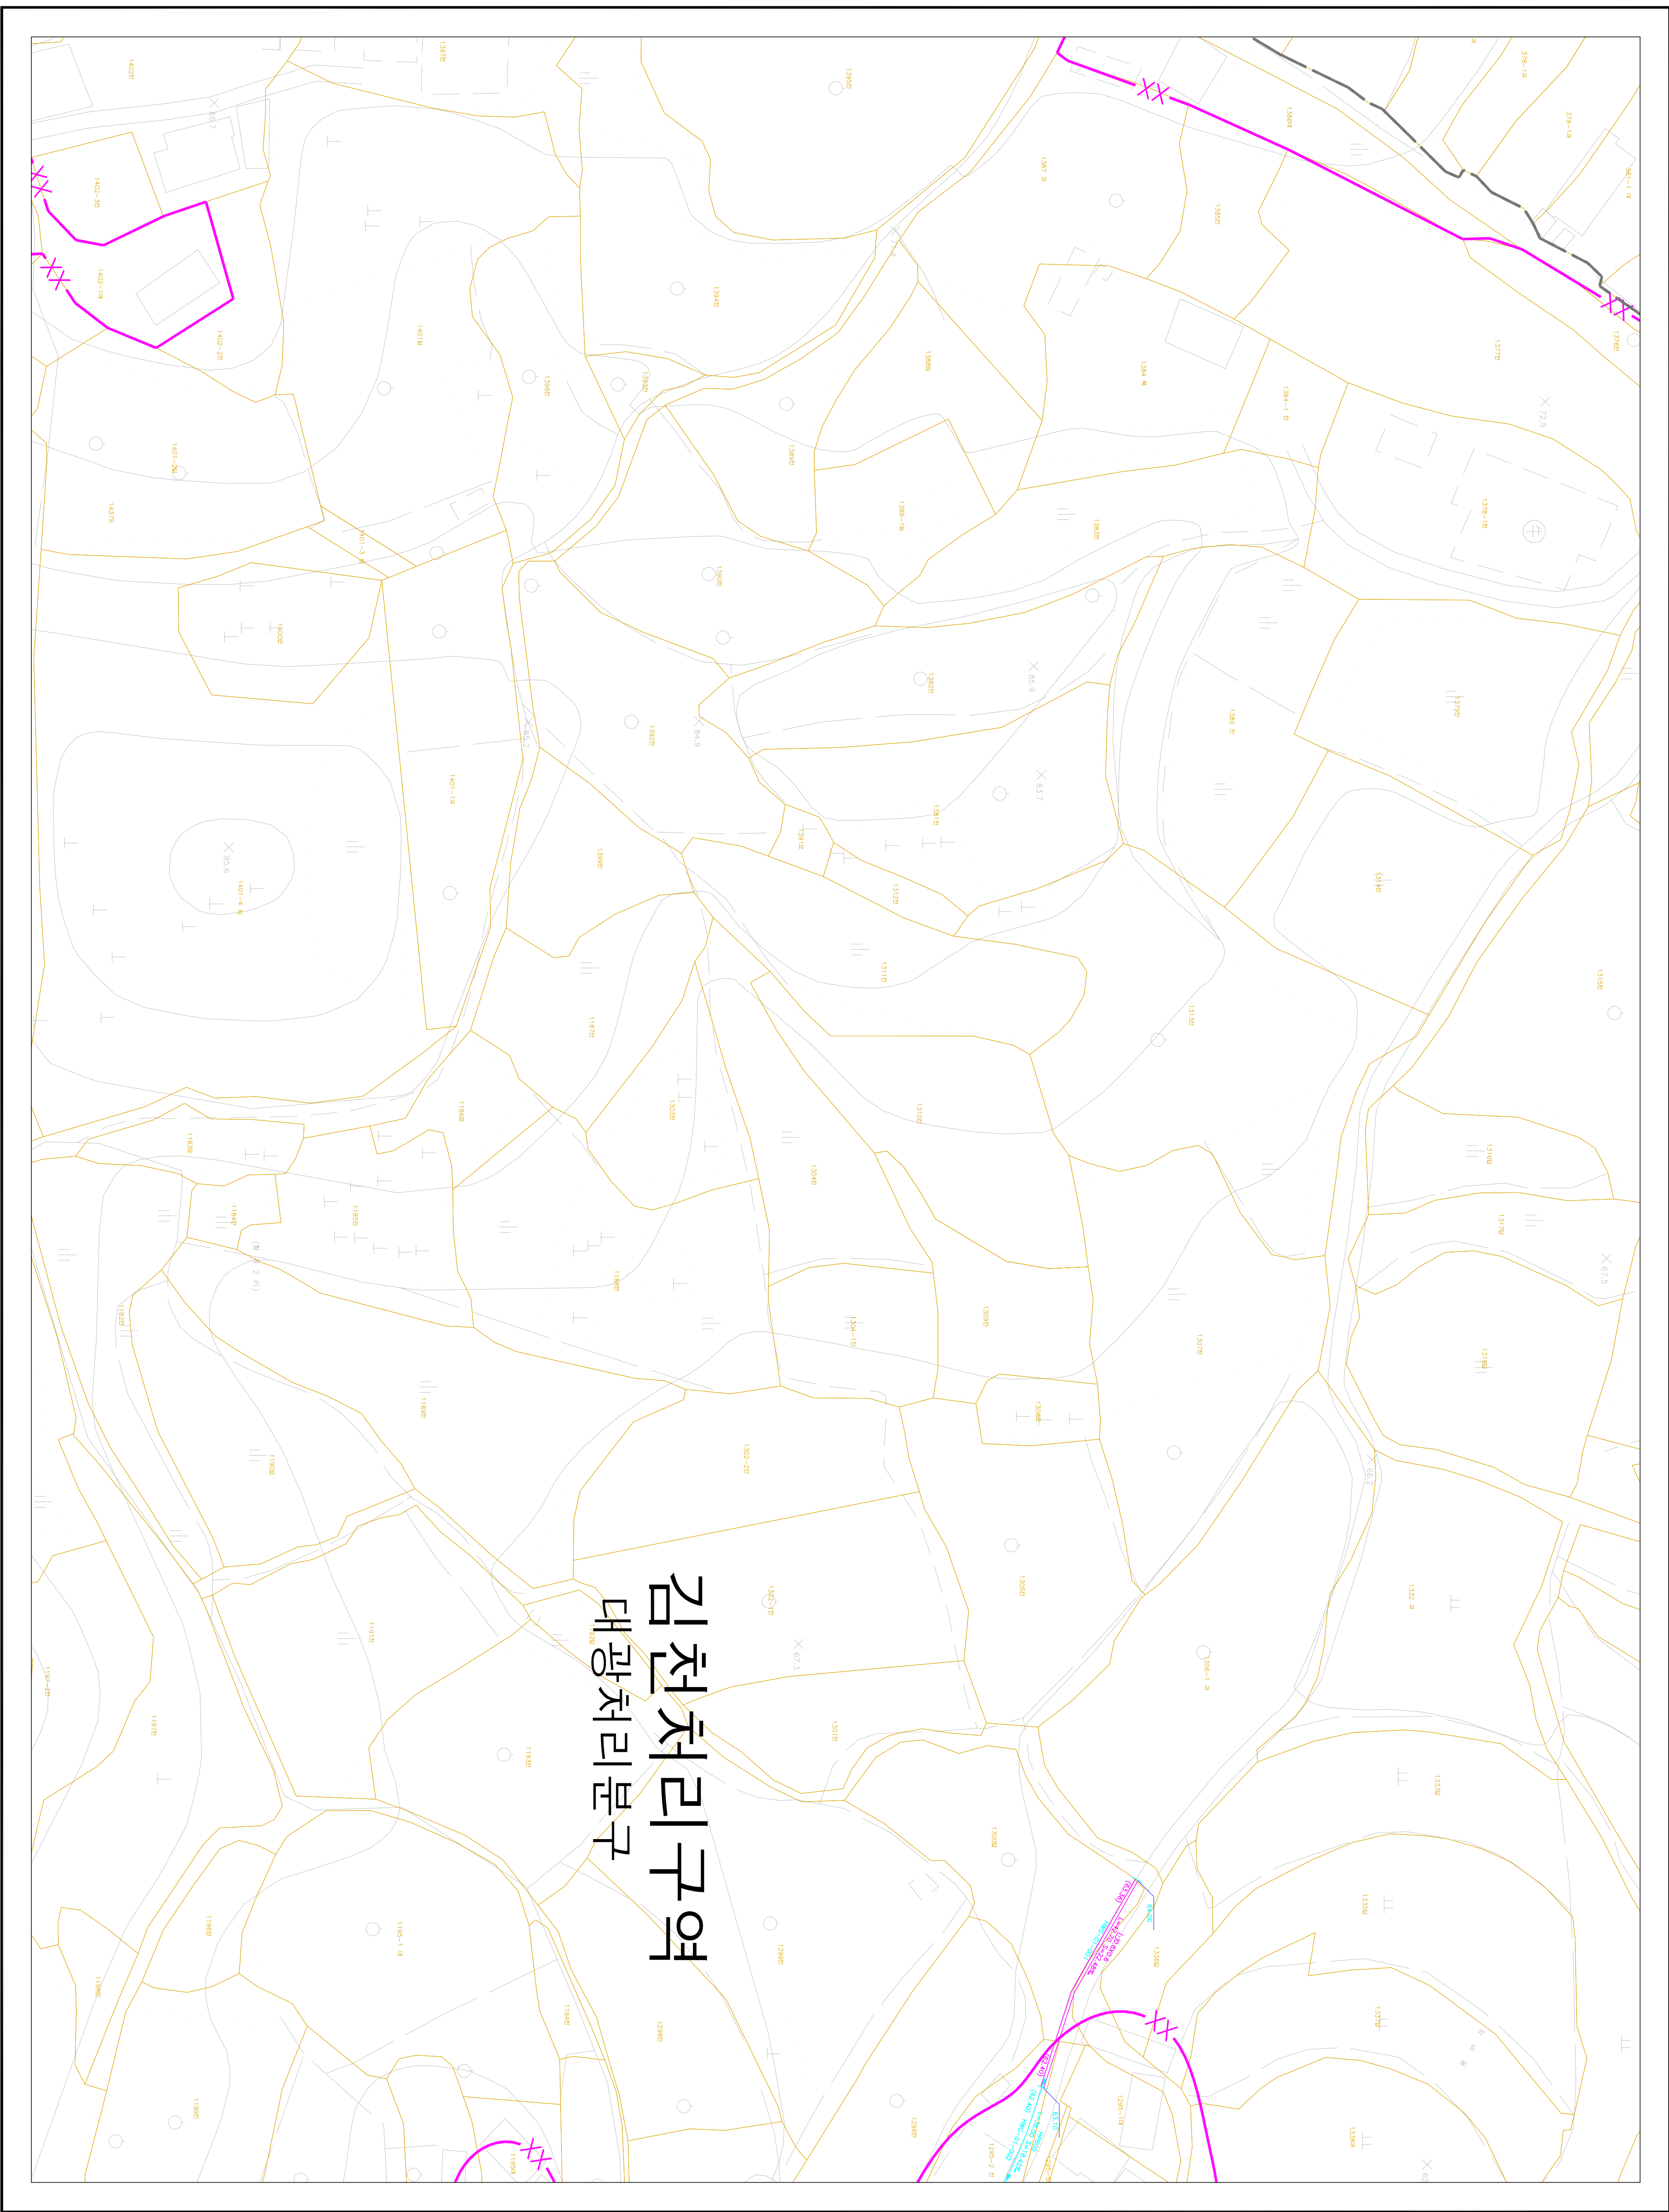
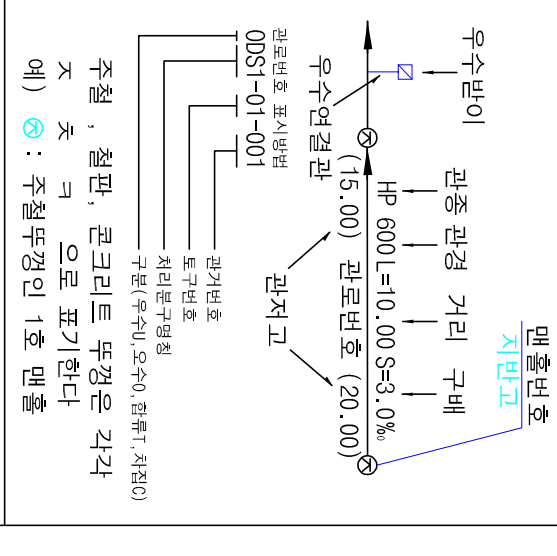


하수처리장

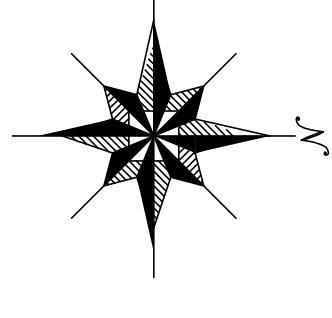

구분	연도	단위	비고
103-05	104-01		
	104-06		
	104-07		
103-10	104-06		
103-15	104-11		
	104-12		

[illegible]