
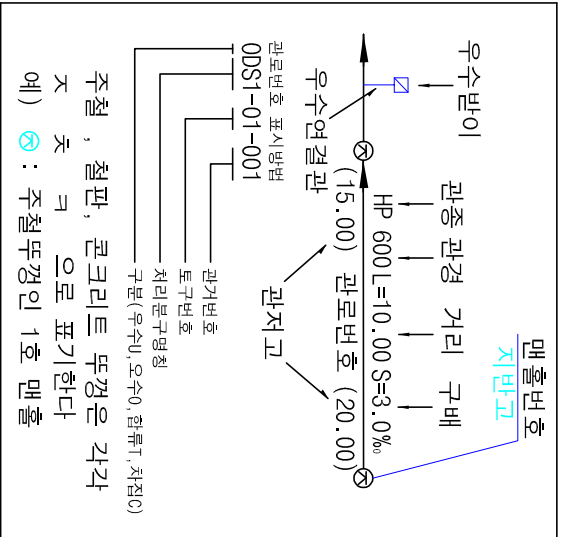


1 : 500


하수도대장평면도

도	영	번	호
	102-08	102-09	
	102-13	102-14	
	102-18	102-19	

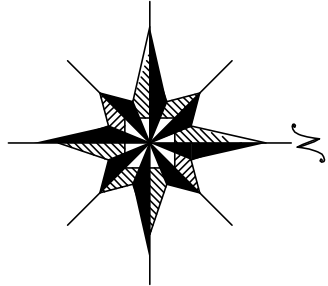

김천처리구역 대광처리분구

선음처리분구

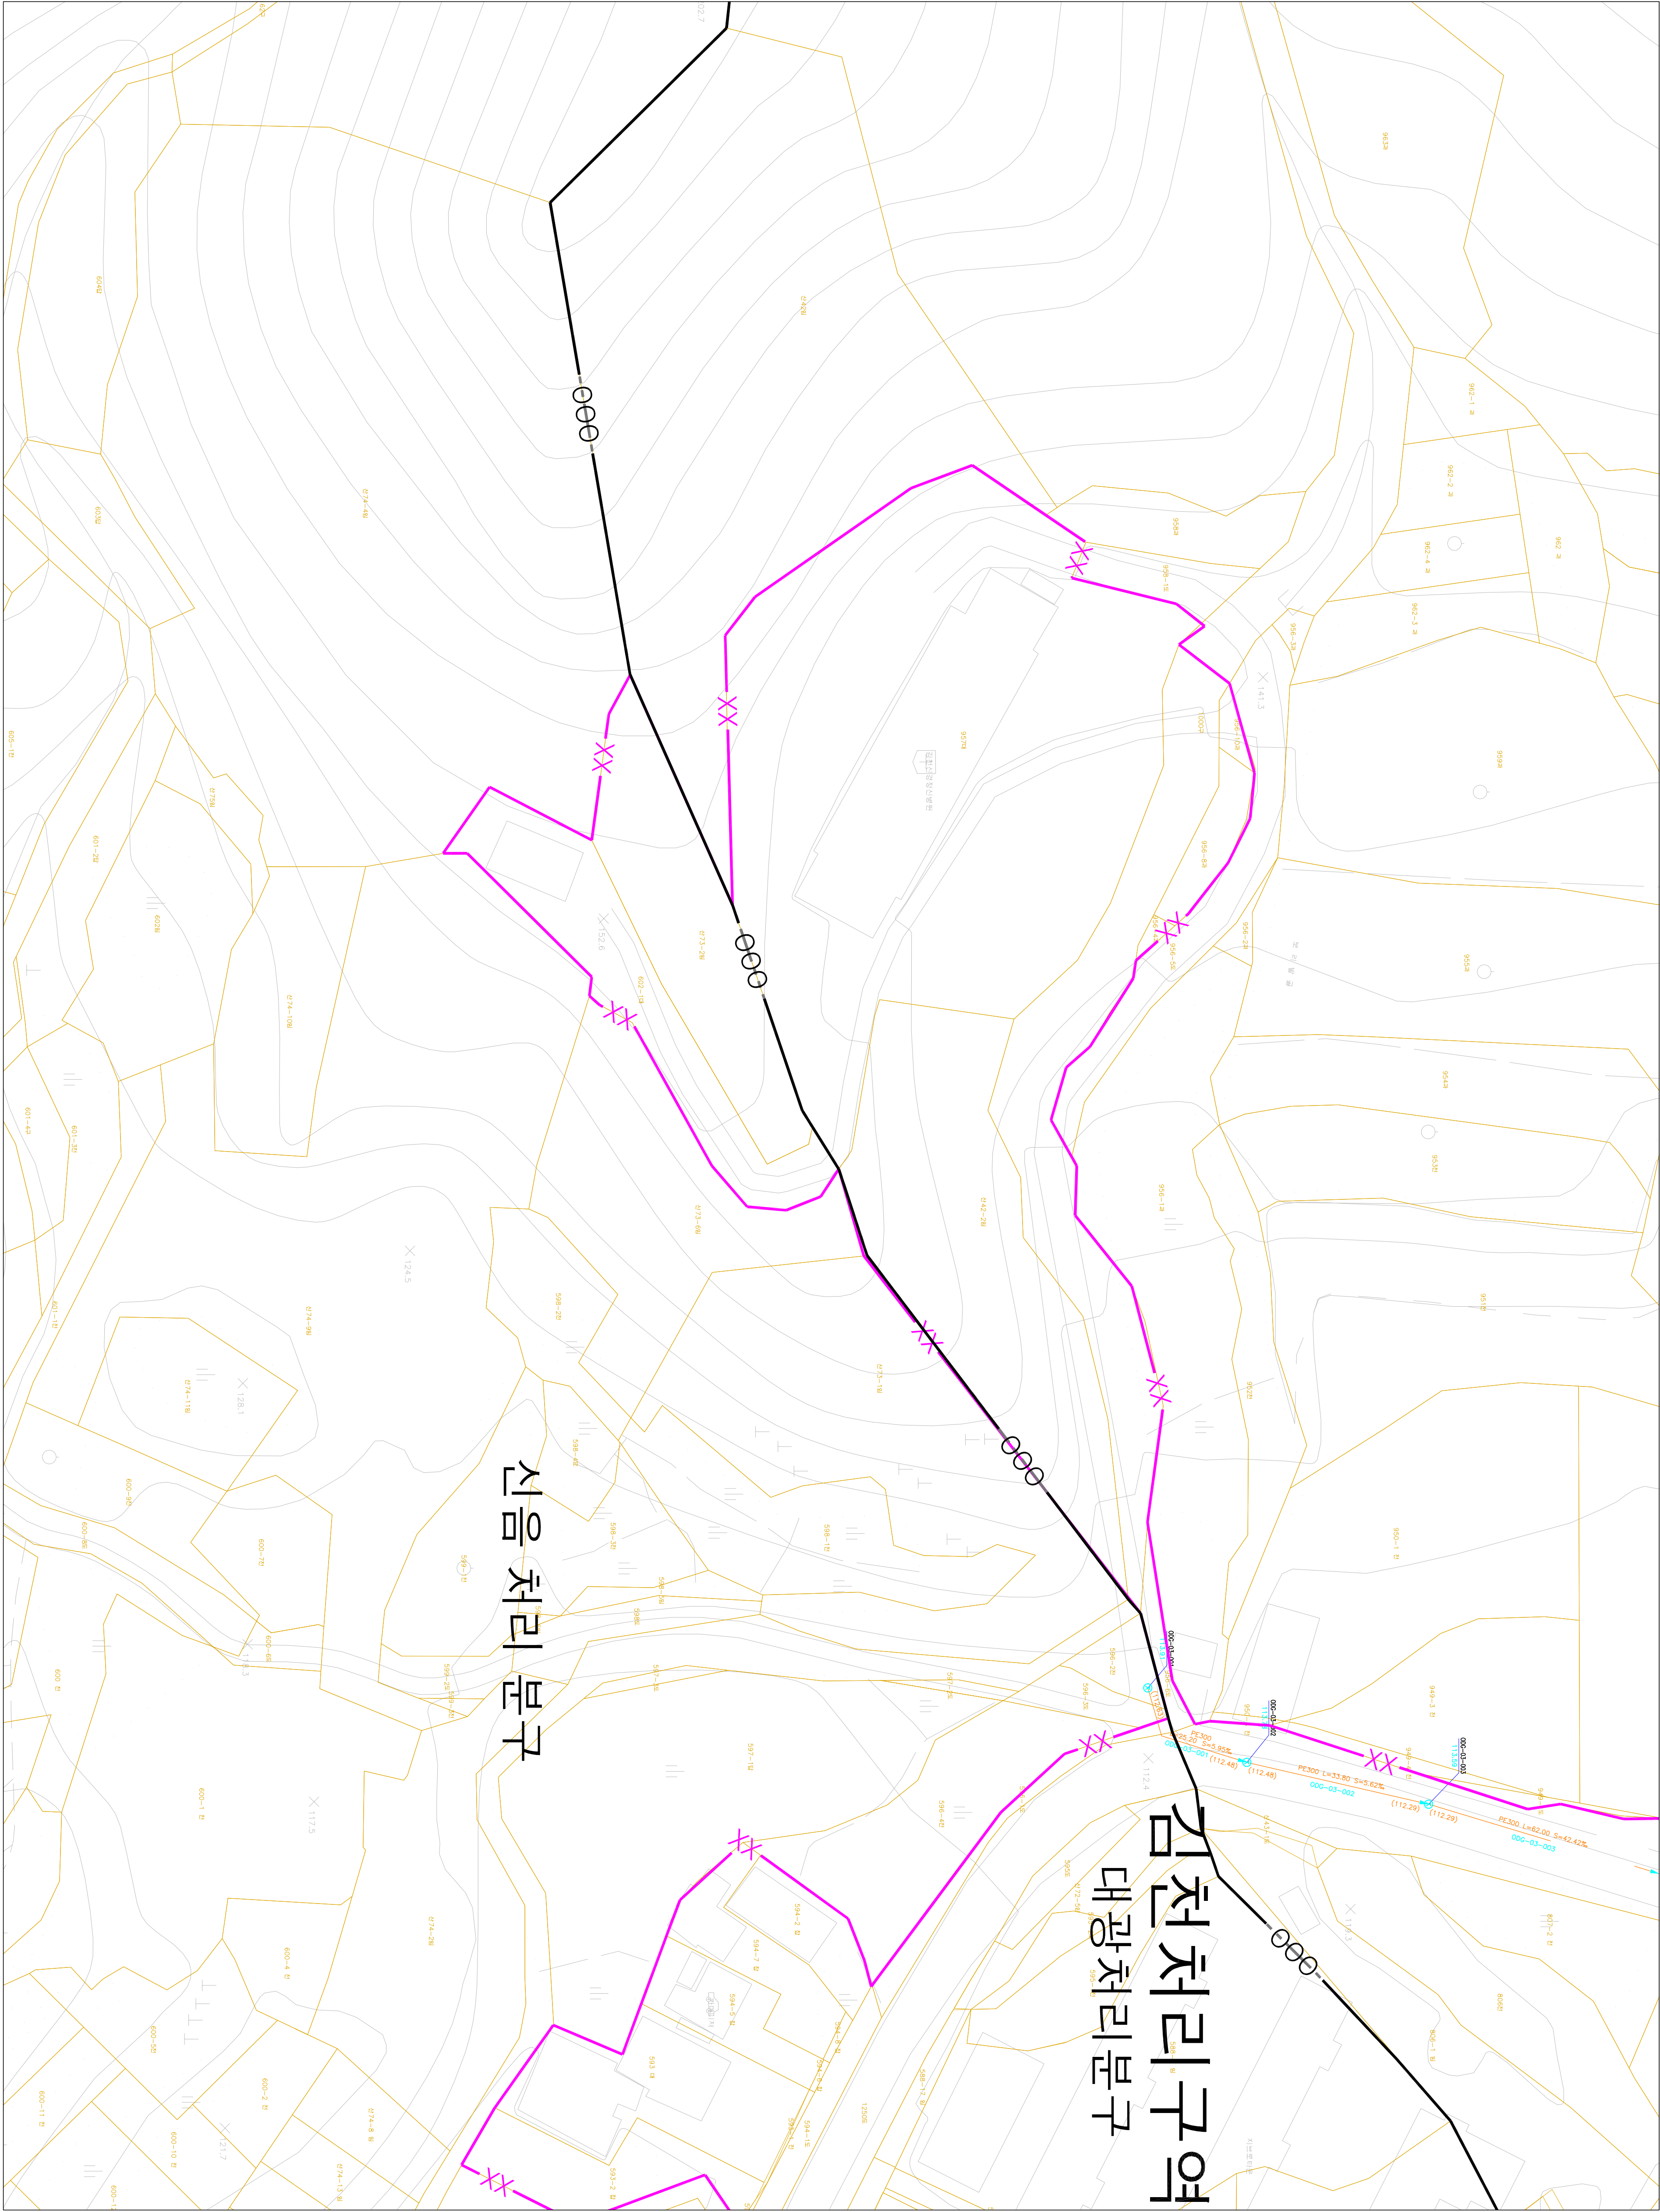

발행처: 김천시
발행일: 2015. . .
(주) 진성이앤씨, (주) 강동