




1 : 500

하수도대장평면도

김천처리구역 지좌처리분구

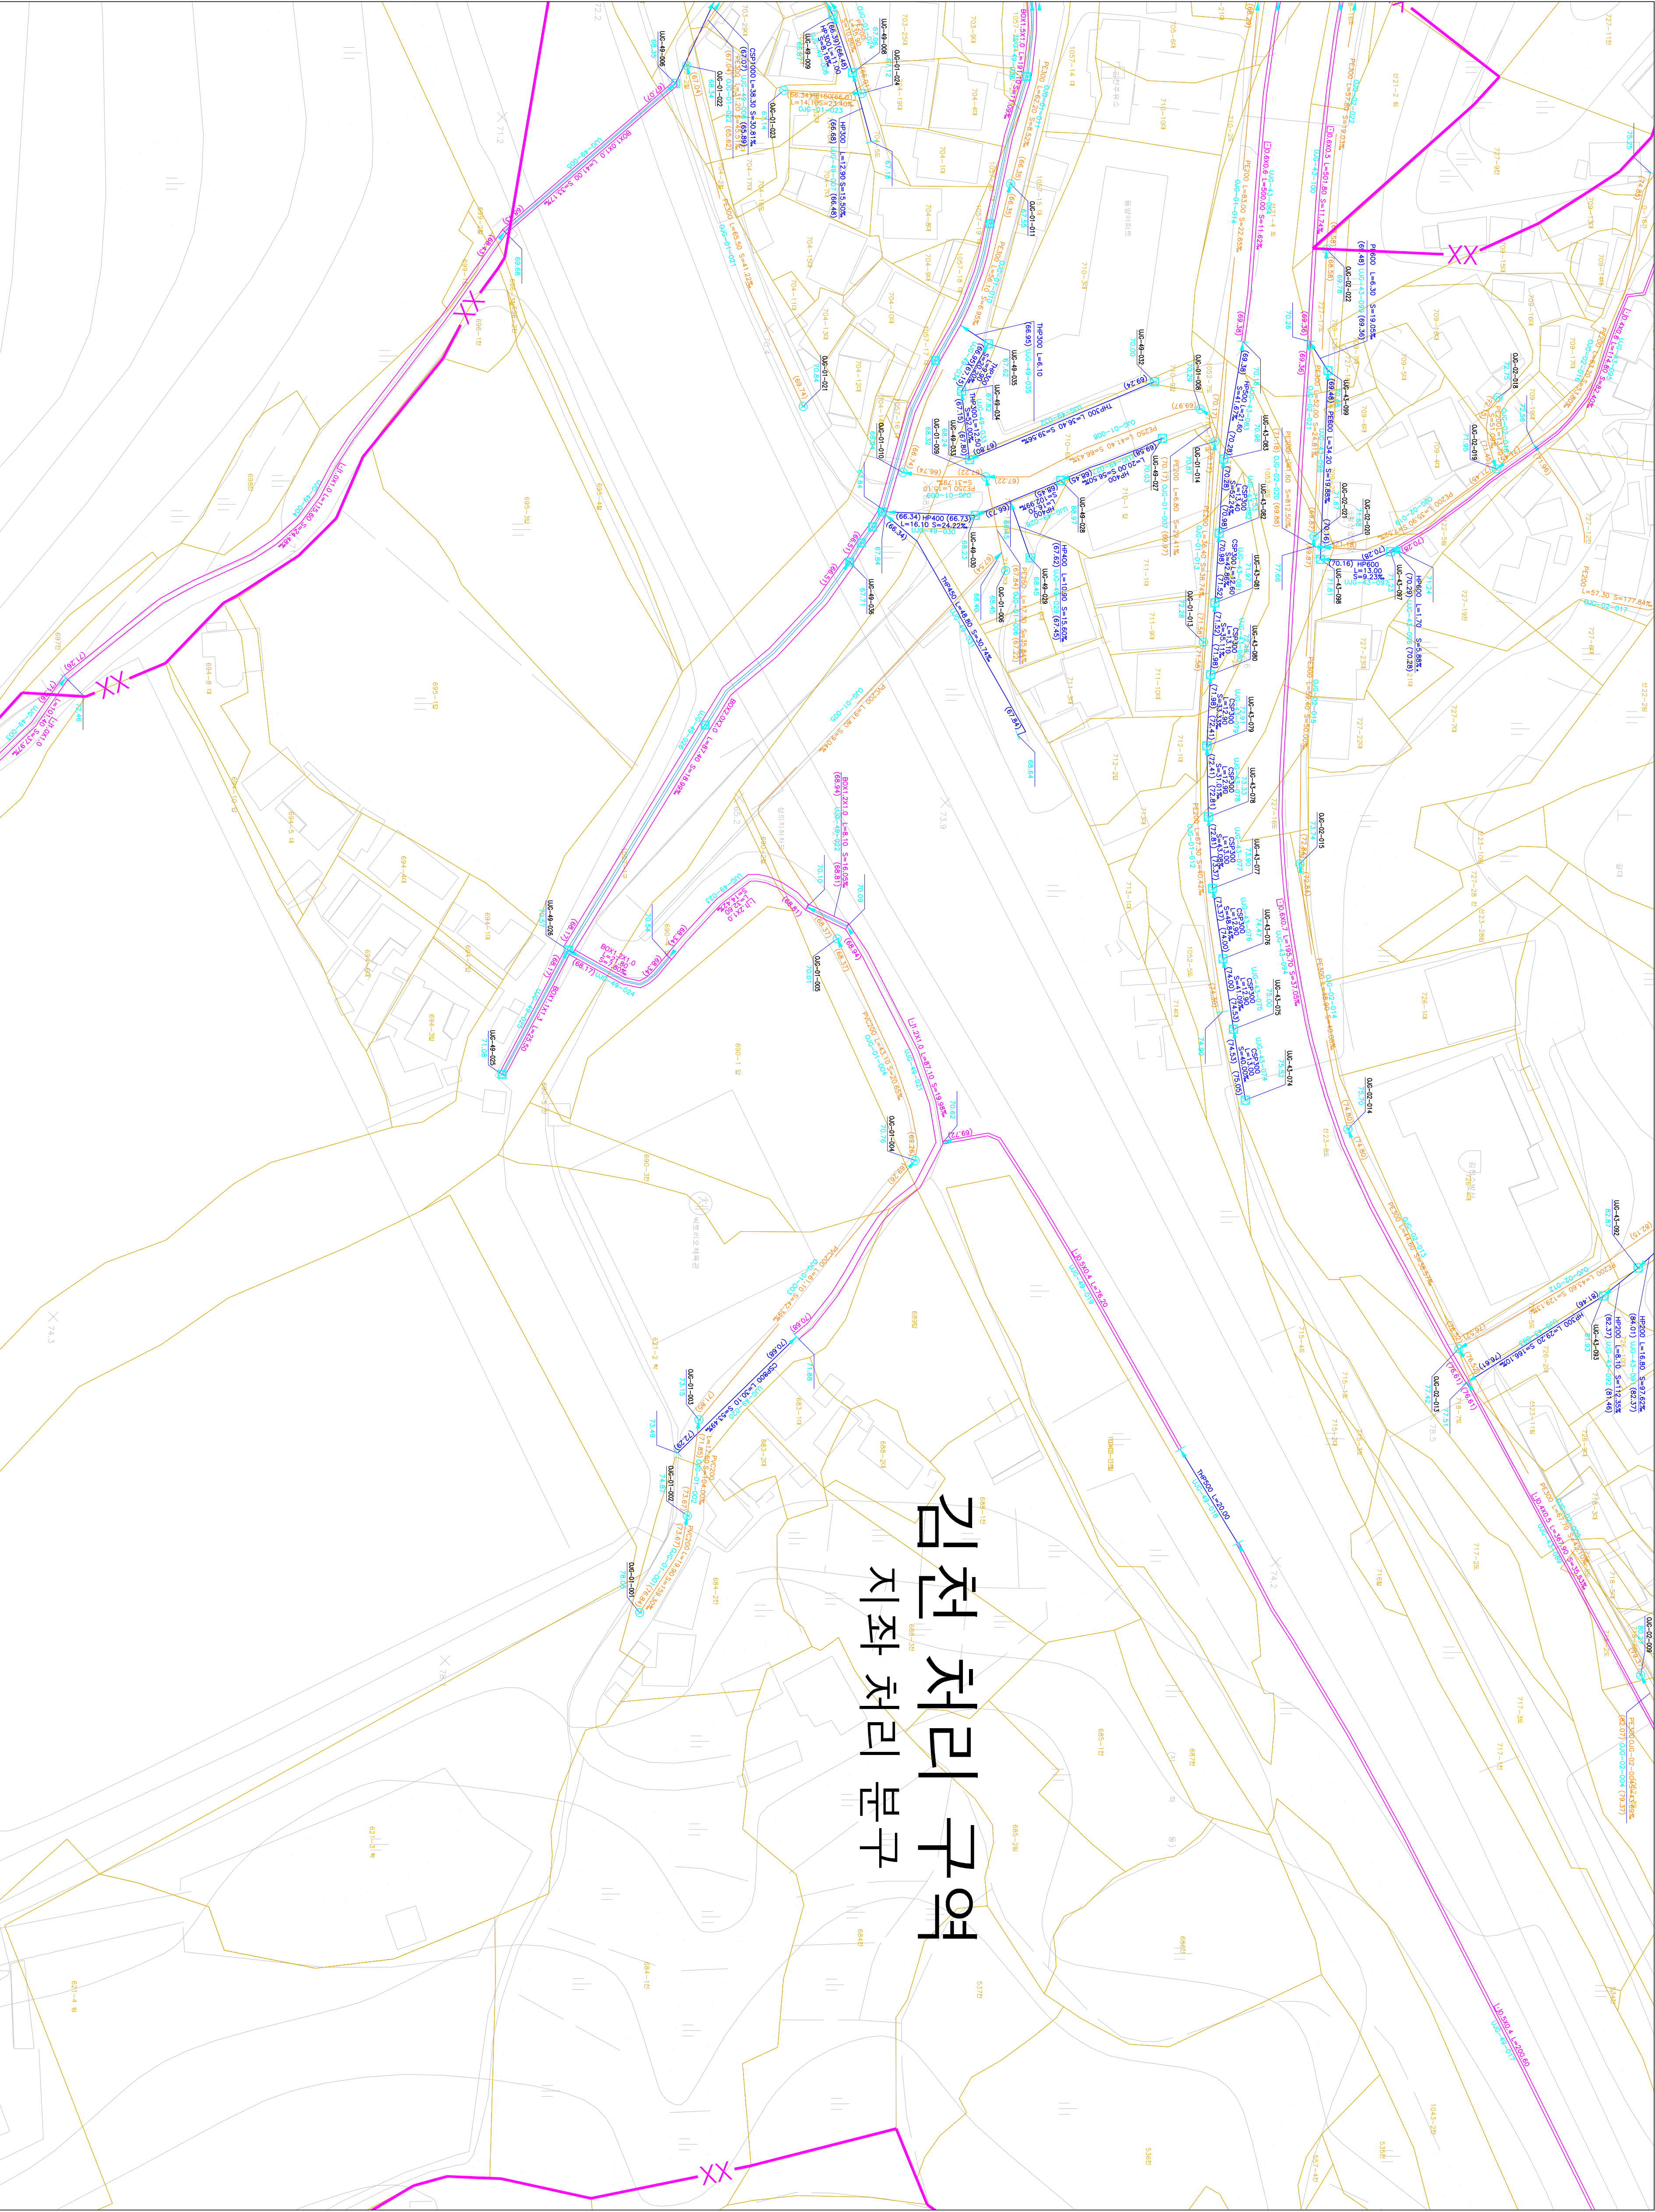

134-17	134-18	134-19
134-22	134-23	134-24
150-02	150-03	150-04

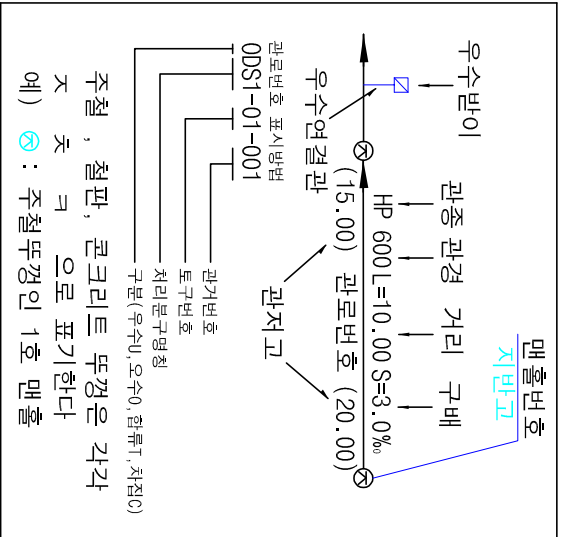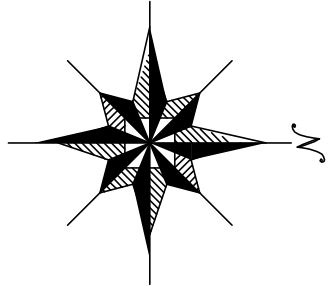

(주) 진성이앤씨, (주) 강동