
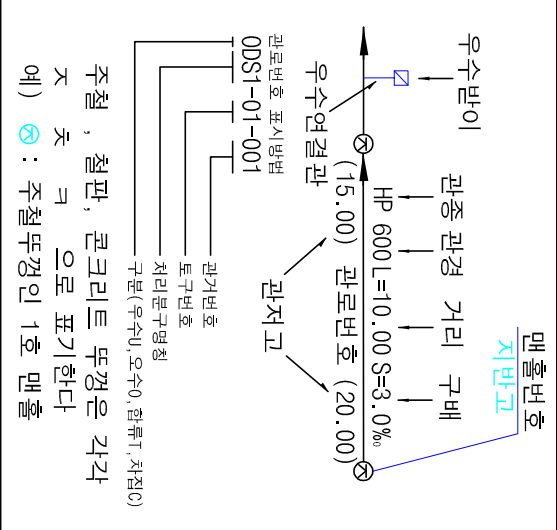


1 : 500


하수도대장평면도

도엽번호

149-10	150-06	150-07
149-15	150-11	150-12
149-20	150-16	150-17

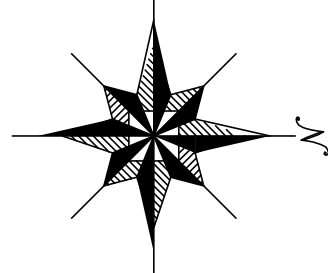

김천처리구역 지하처리분구

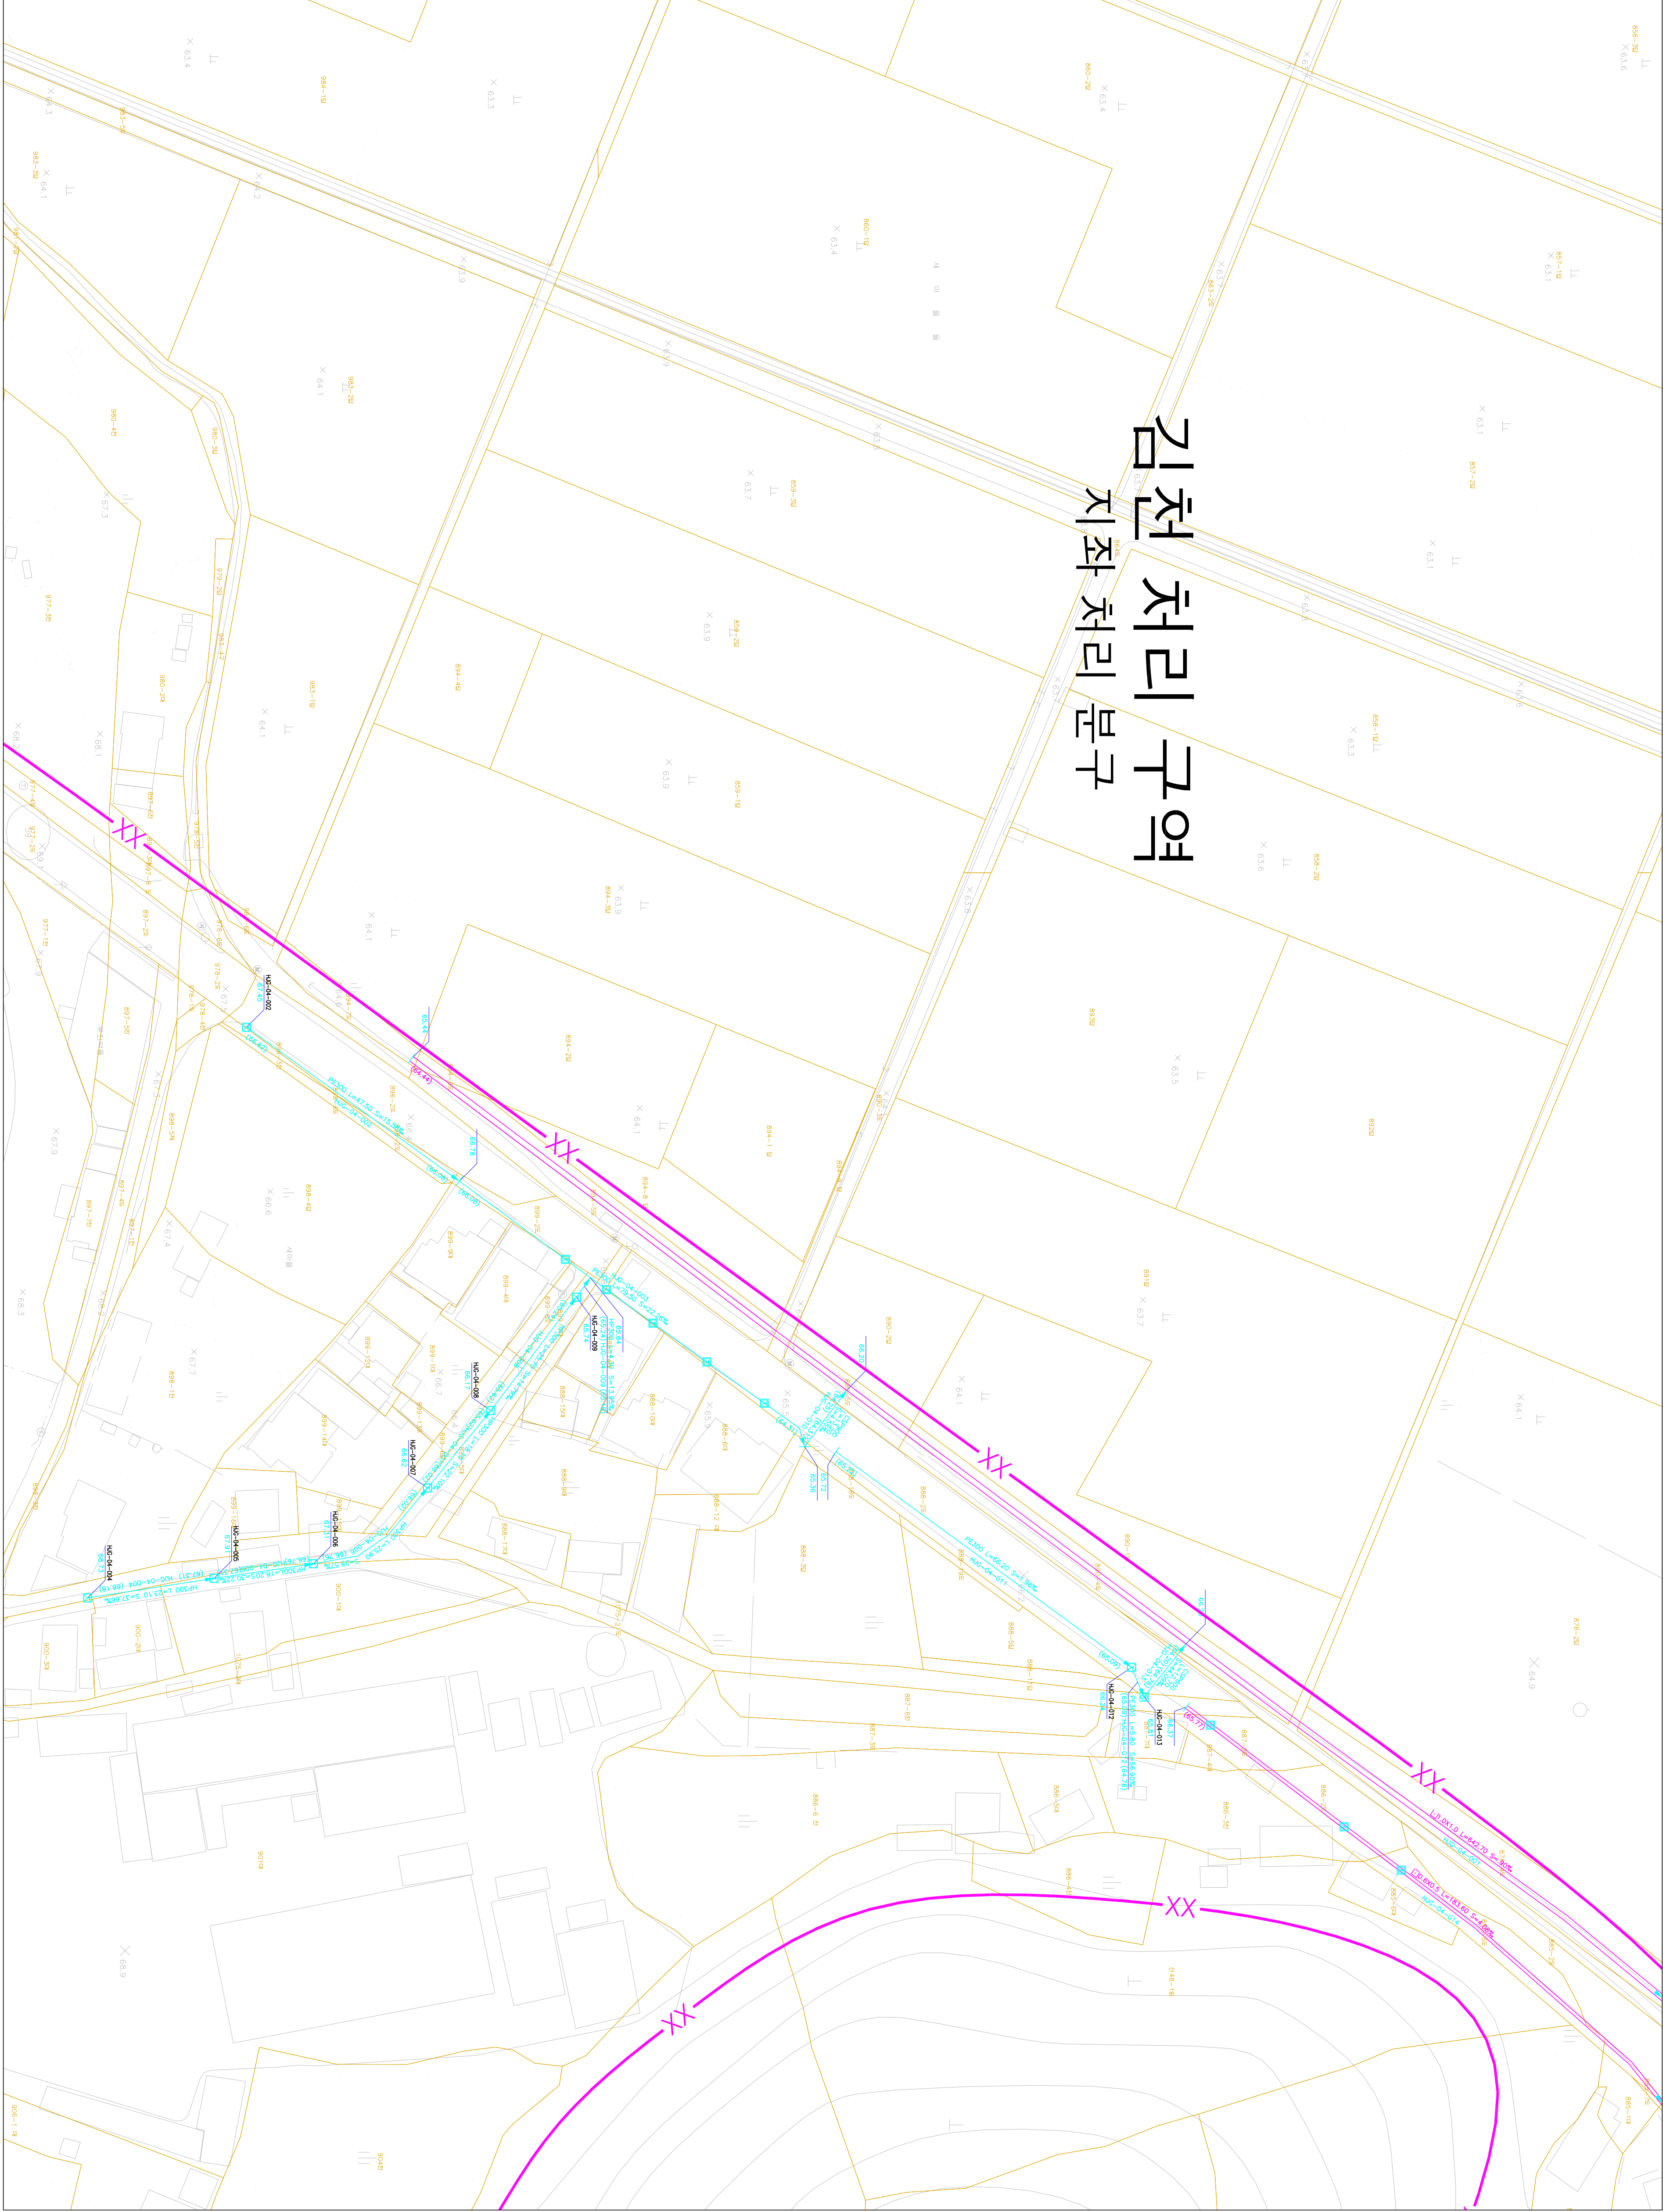

발행처: 김천시
발행일: 2015. . .
(주) 진성이앤씨, (주) 강동