
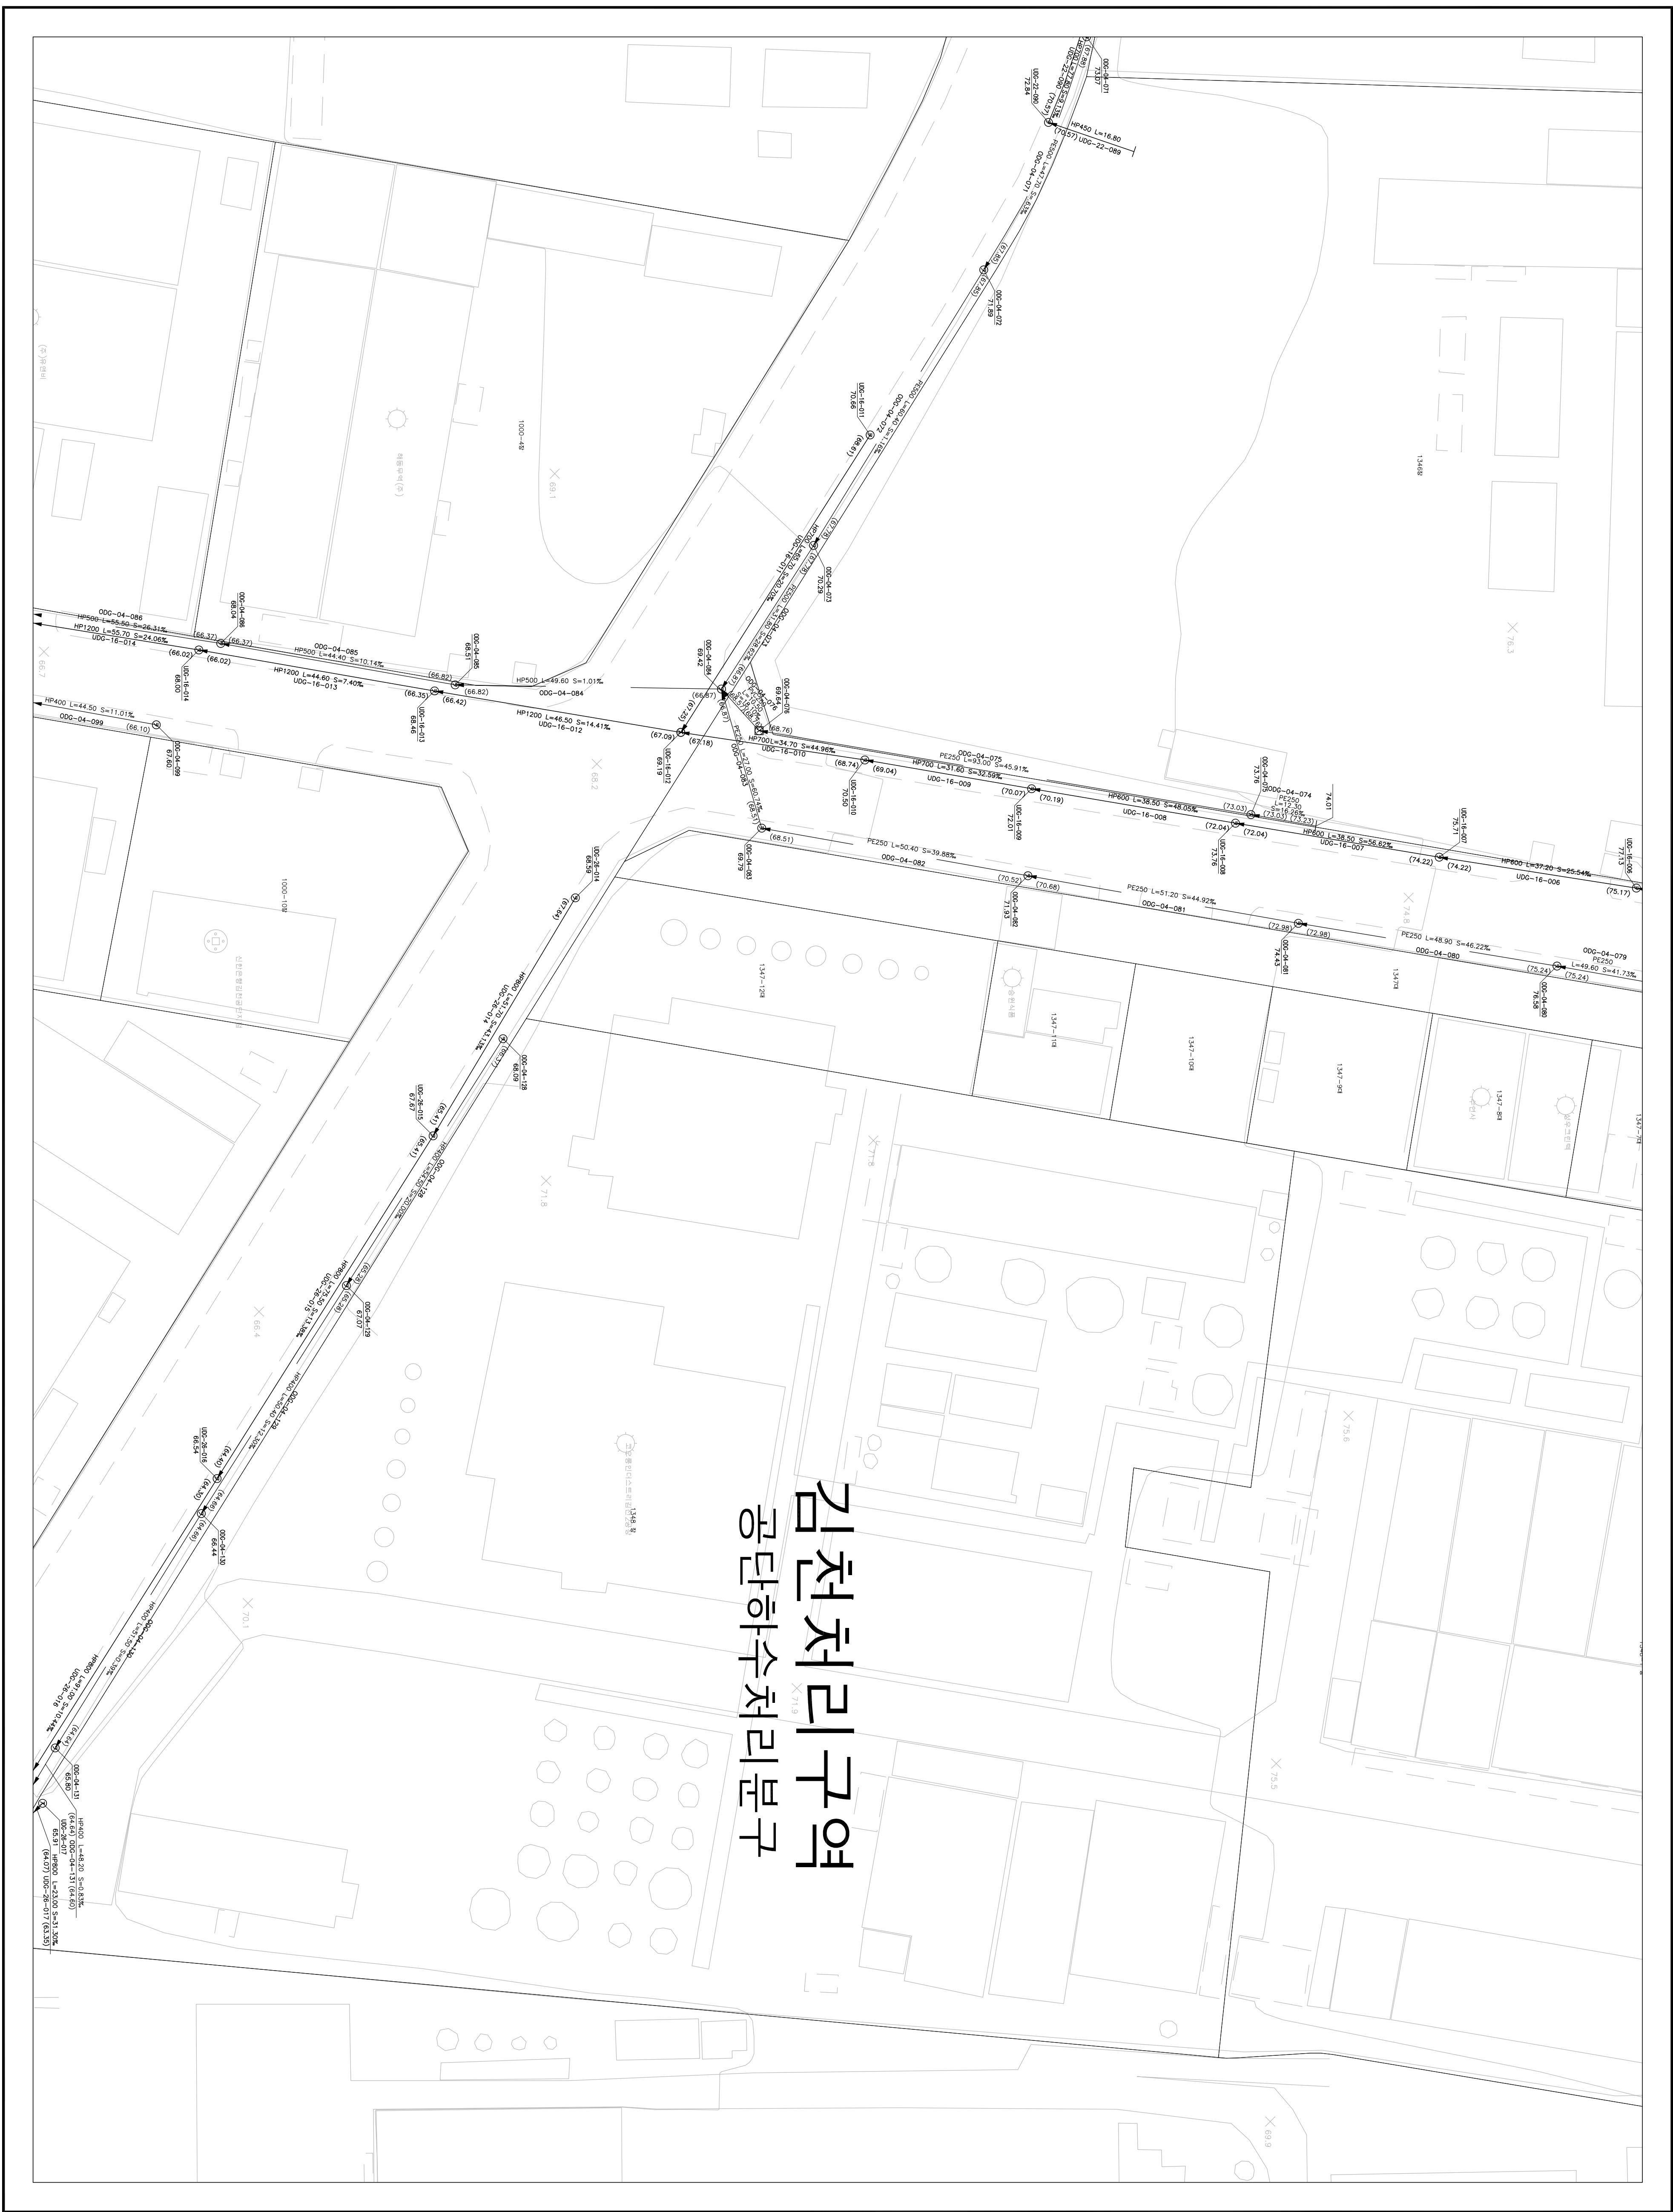
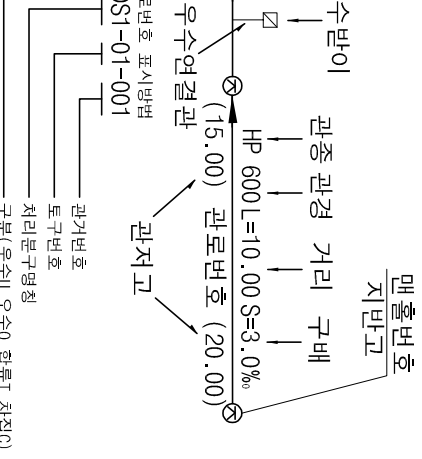


한글
한글
한글
한글
한글
한글
한글

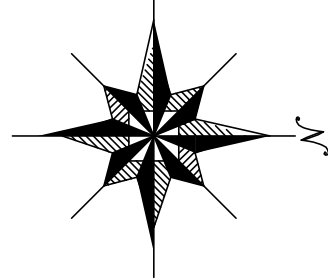

103-12	103-13	103-14
103-17	103-18	103-19
103-22	103-23	103-24

[illegible]

행 처: 김 천 시
형 일: 2015. . .
및 제도:
건 화
(주) 강 동