

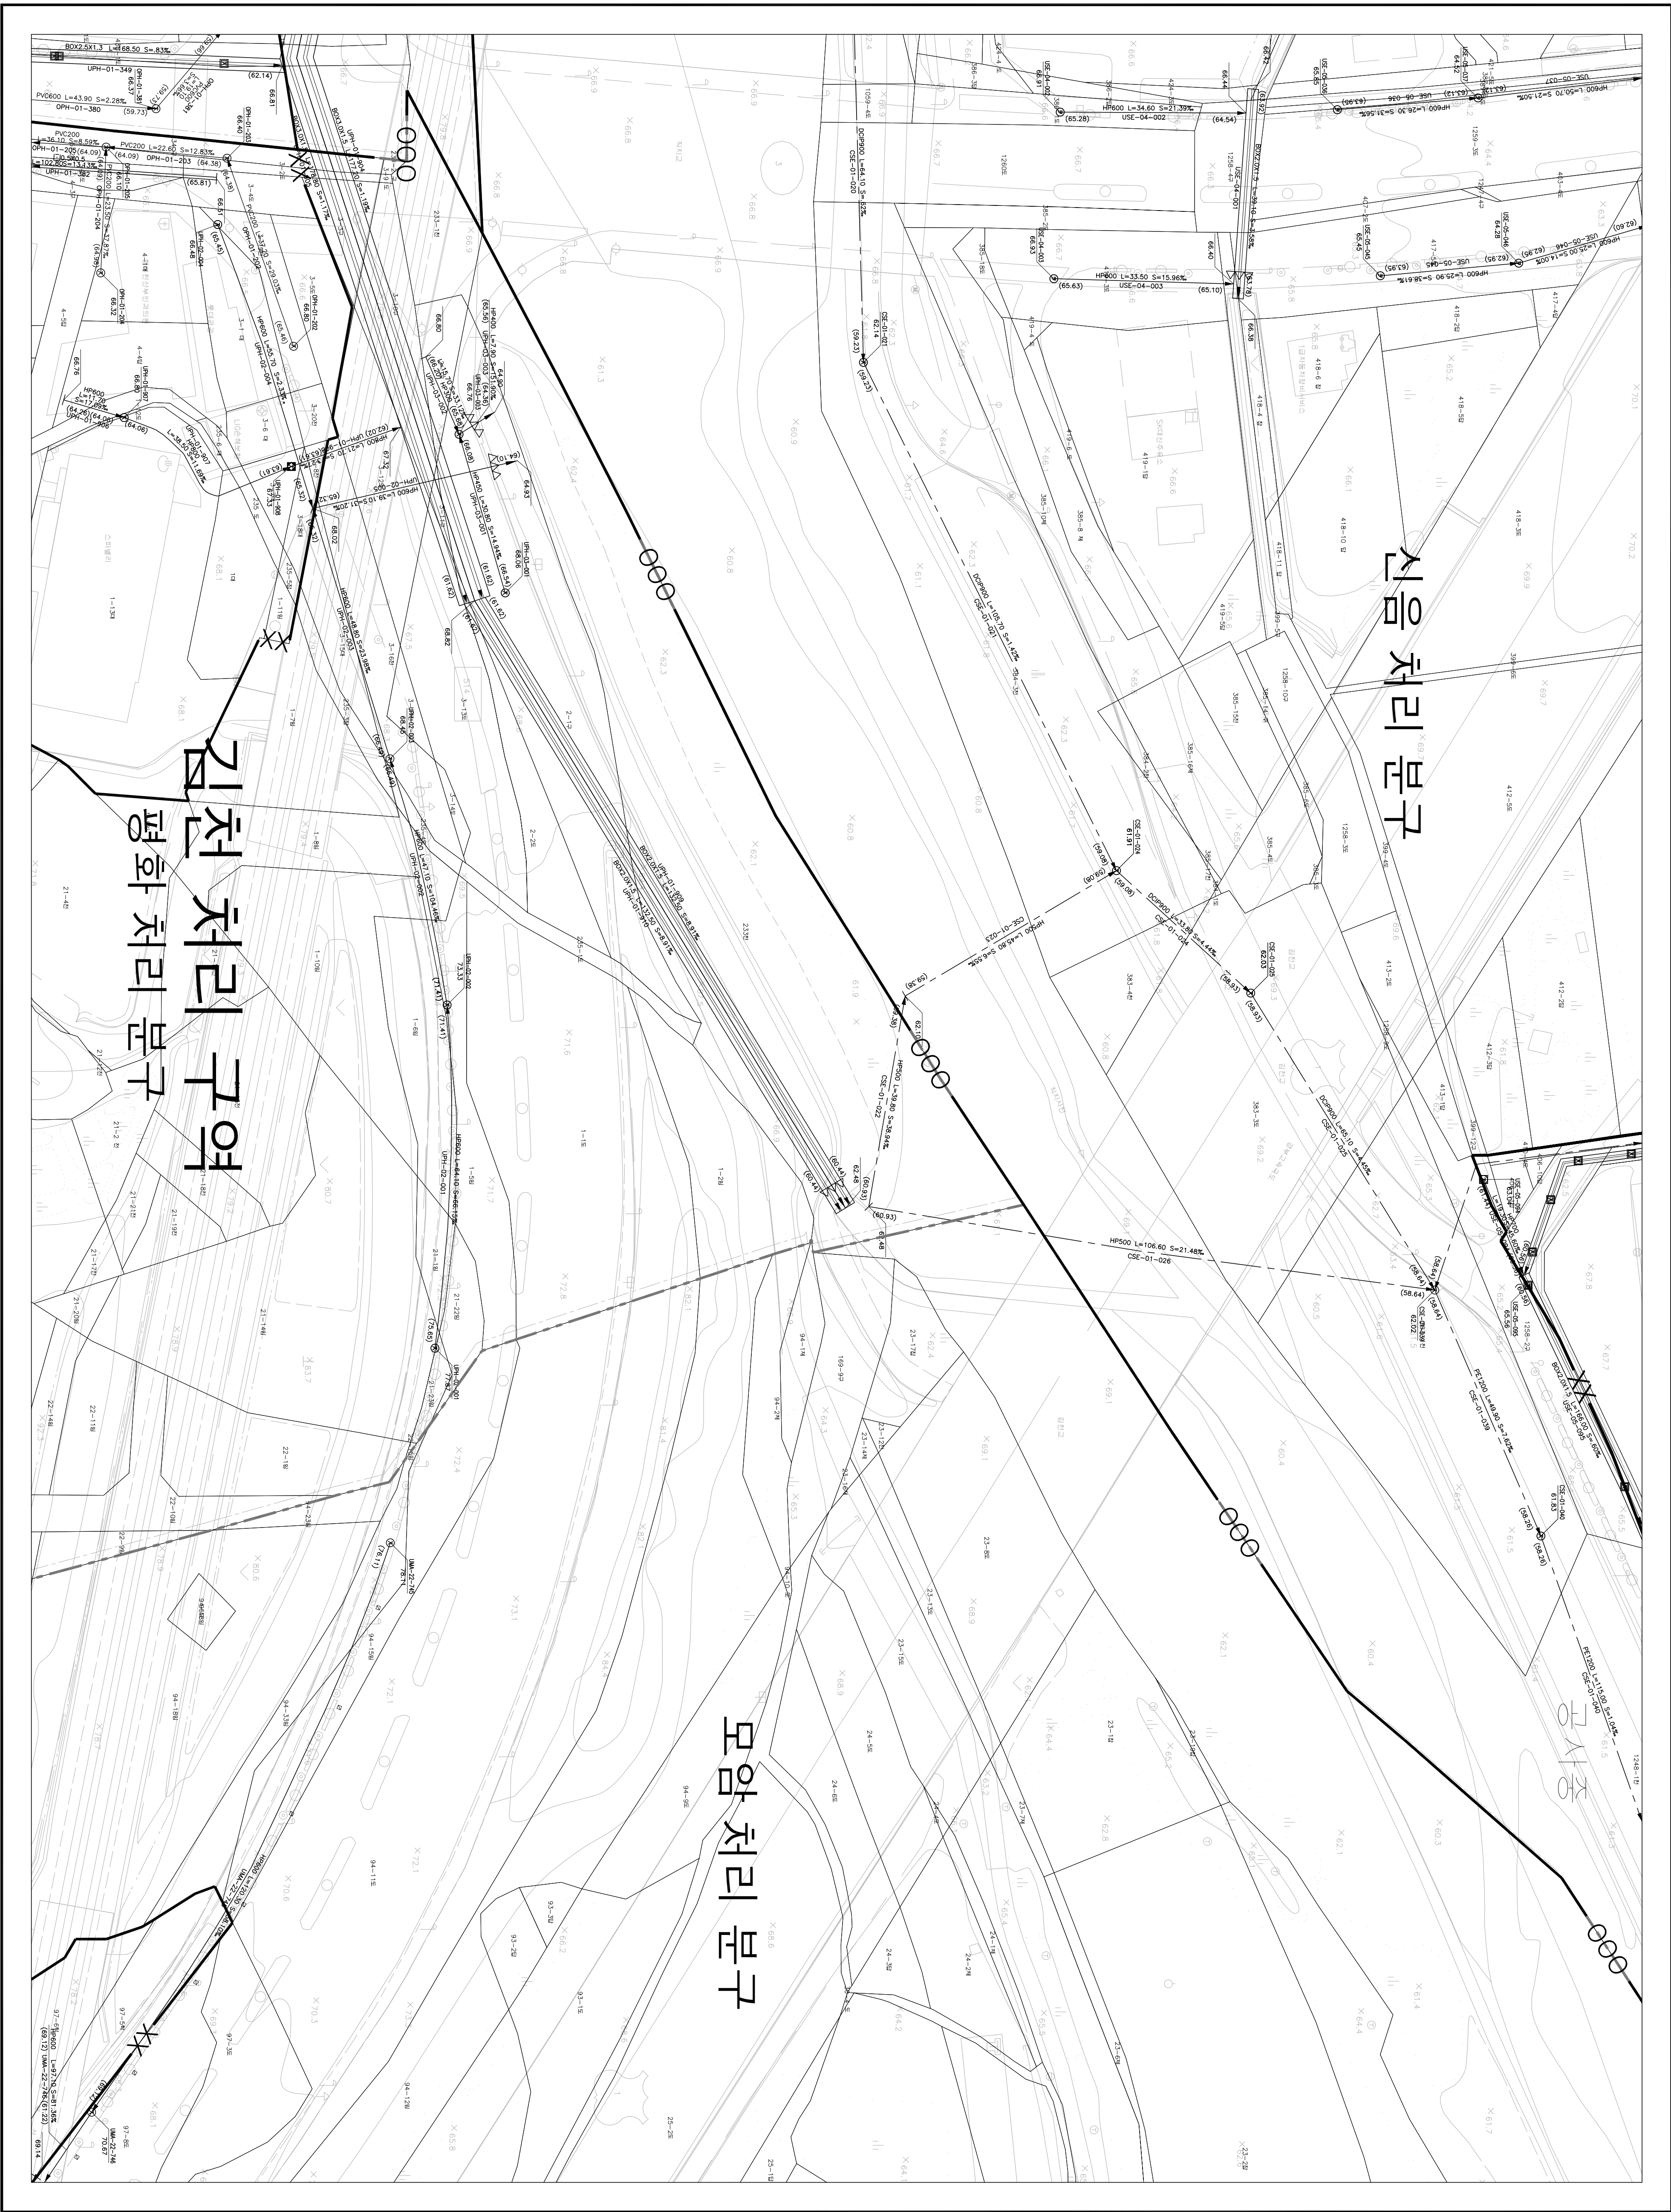


하수도대장평면도

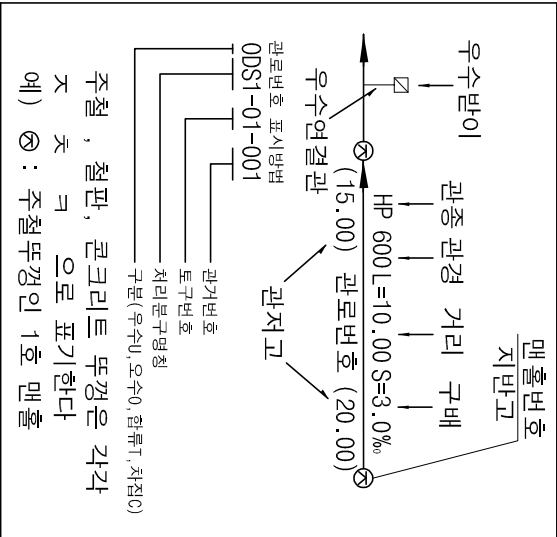

도역번호		117-18	117-19	117-20
		117-23	117-24	117-25
		133-03	133-04	133-05

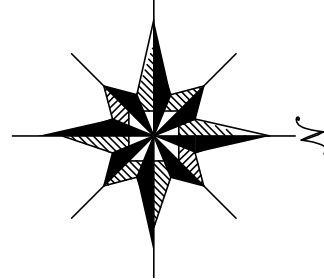

SCALE=1:500

발행처: 경천시

발행일: 2015. . .

편집 및 제도: . . .

(주) 건설이앤씨, (주) 강동