

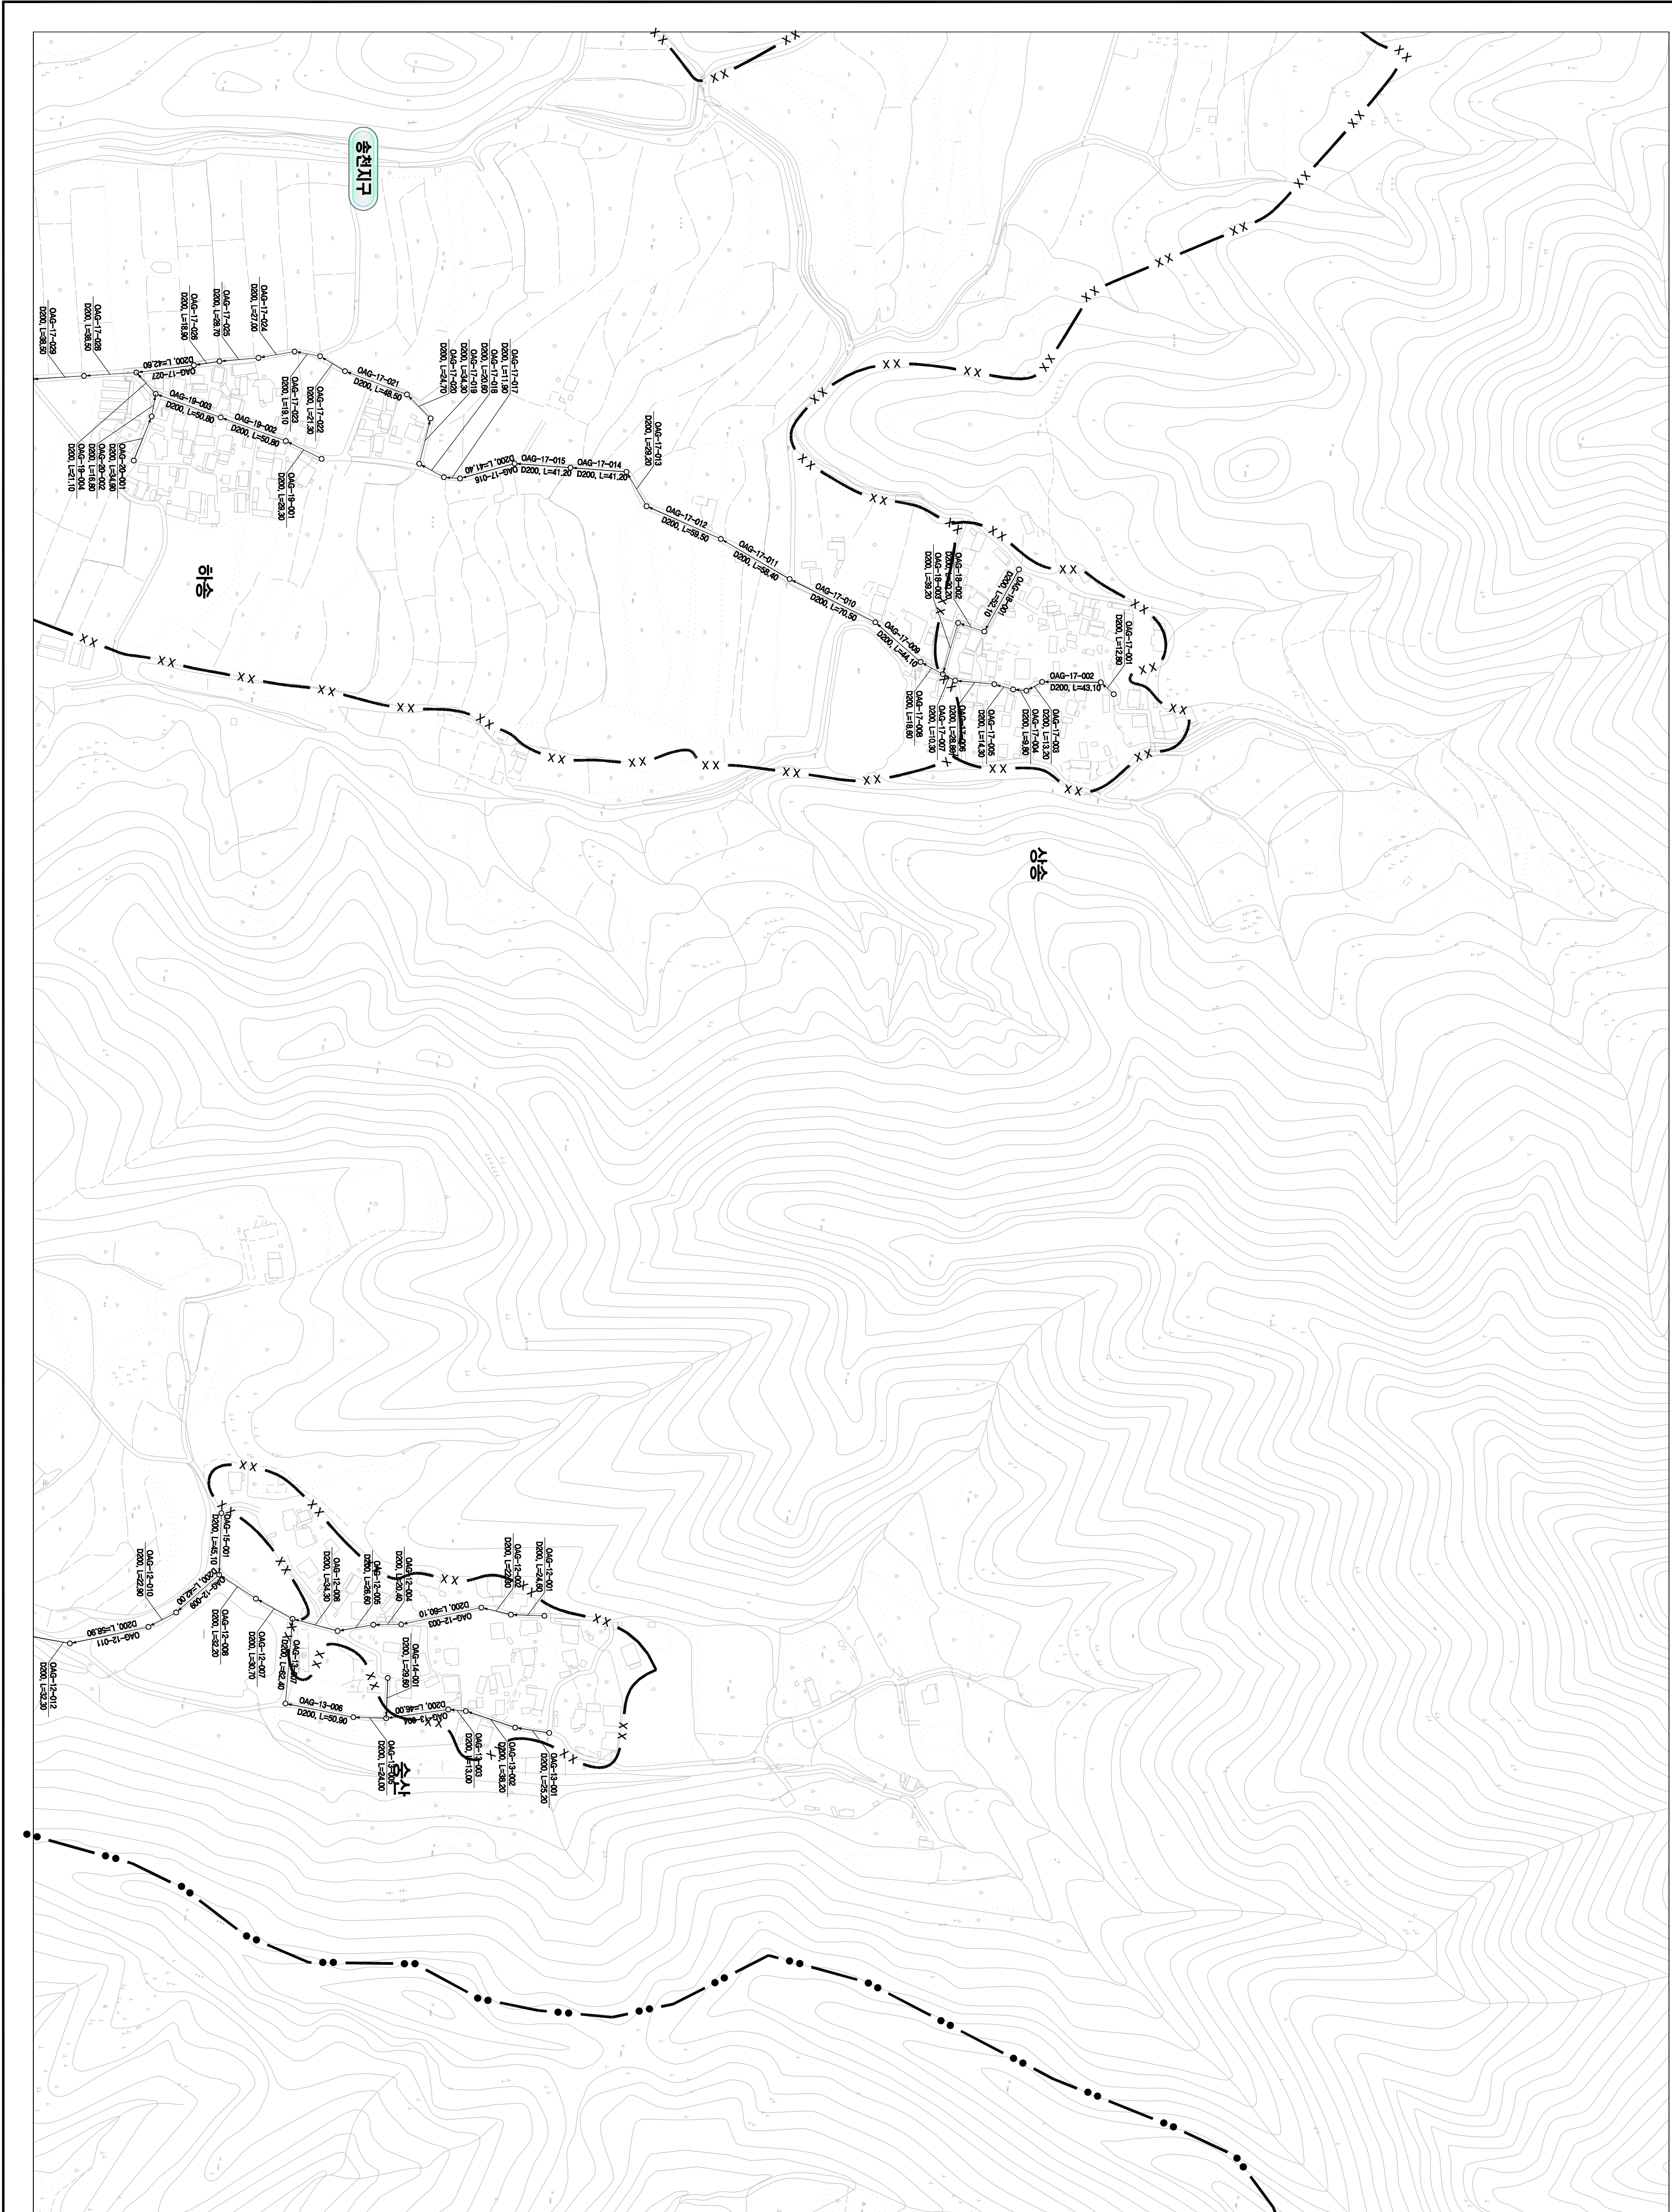


1 : 2,500

시설계획평면도 (송천 처리분구)

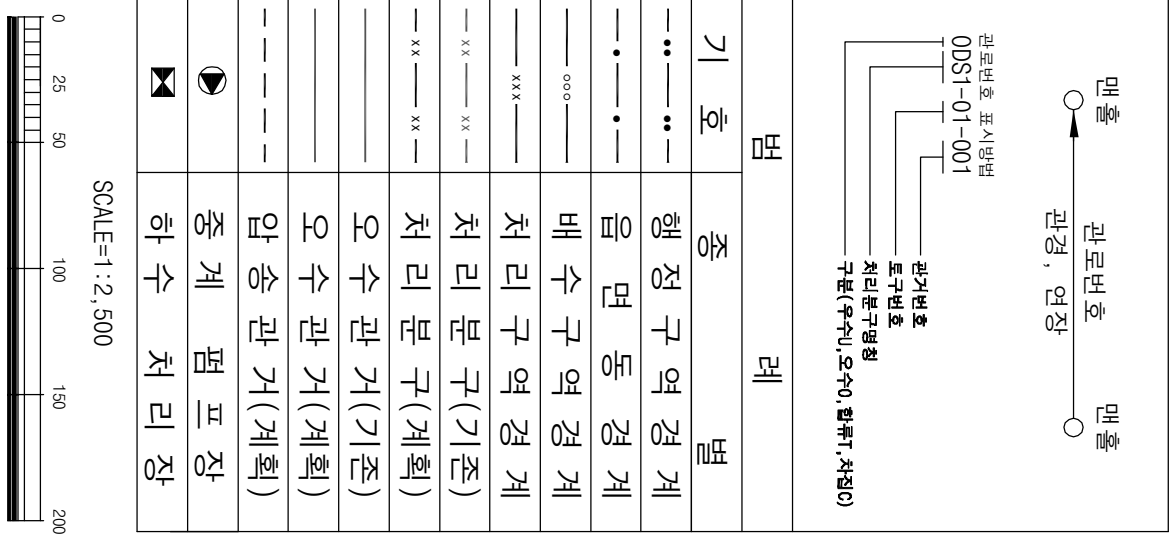

도	면	번	호
이포읍-04	이포읍-06		
이포읍-05	이포읍-07		

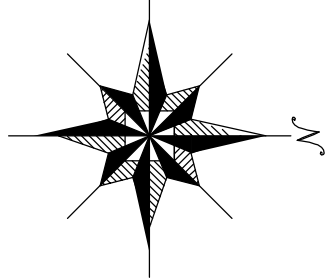

발행처: 김 전 시
발행일: 2015. . .
(주) 진성이앤씨, (주) 강동