

437,000

173,400

삼교46
삼교47
삼교48

군 면
성 국 경 리
향 장 지

군 면
성 농 당 리
향

삼교우14배수관
NO. 17+994

문단 제 L=1,390m

(w66'1=7)근지4층보

우14

좌23



삼교2지구(L=1,430m)

삼교좌37배수통관
NO. 18+205

표석번호	SG20(좌)
X	436935.627
Y	173039.410
Z	37.182

삼교좌23배수관
NO. 17+993

화신교
No. 17+886

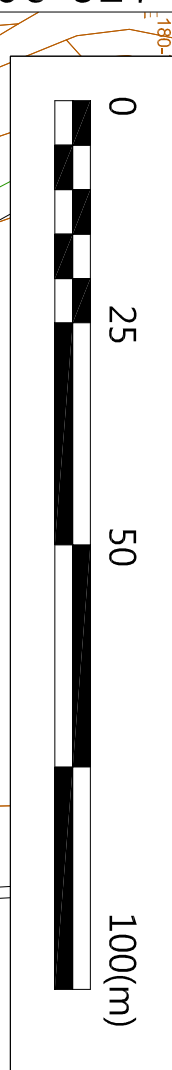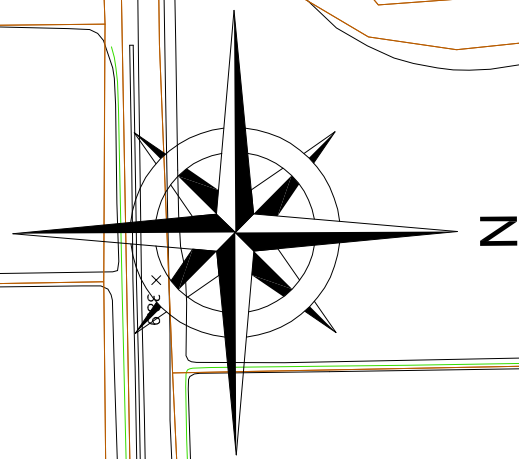



172,800
436,600

436,600
173,400


삼교47
삼교48
삼교49


군 면
국 경
지 장
홍



군 면
국 경
지 장
홍

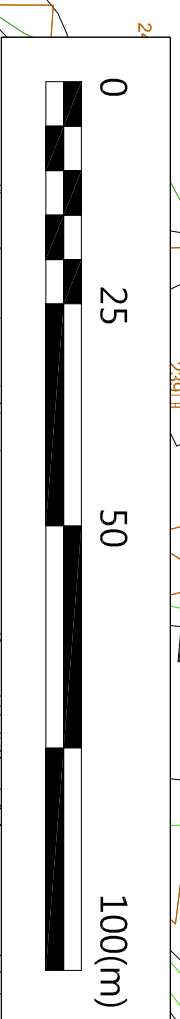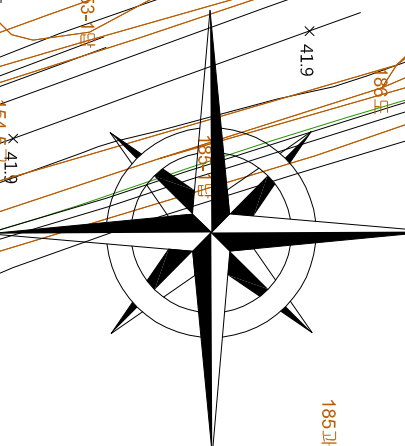

172,800
436,200

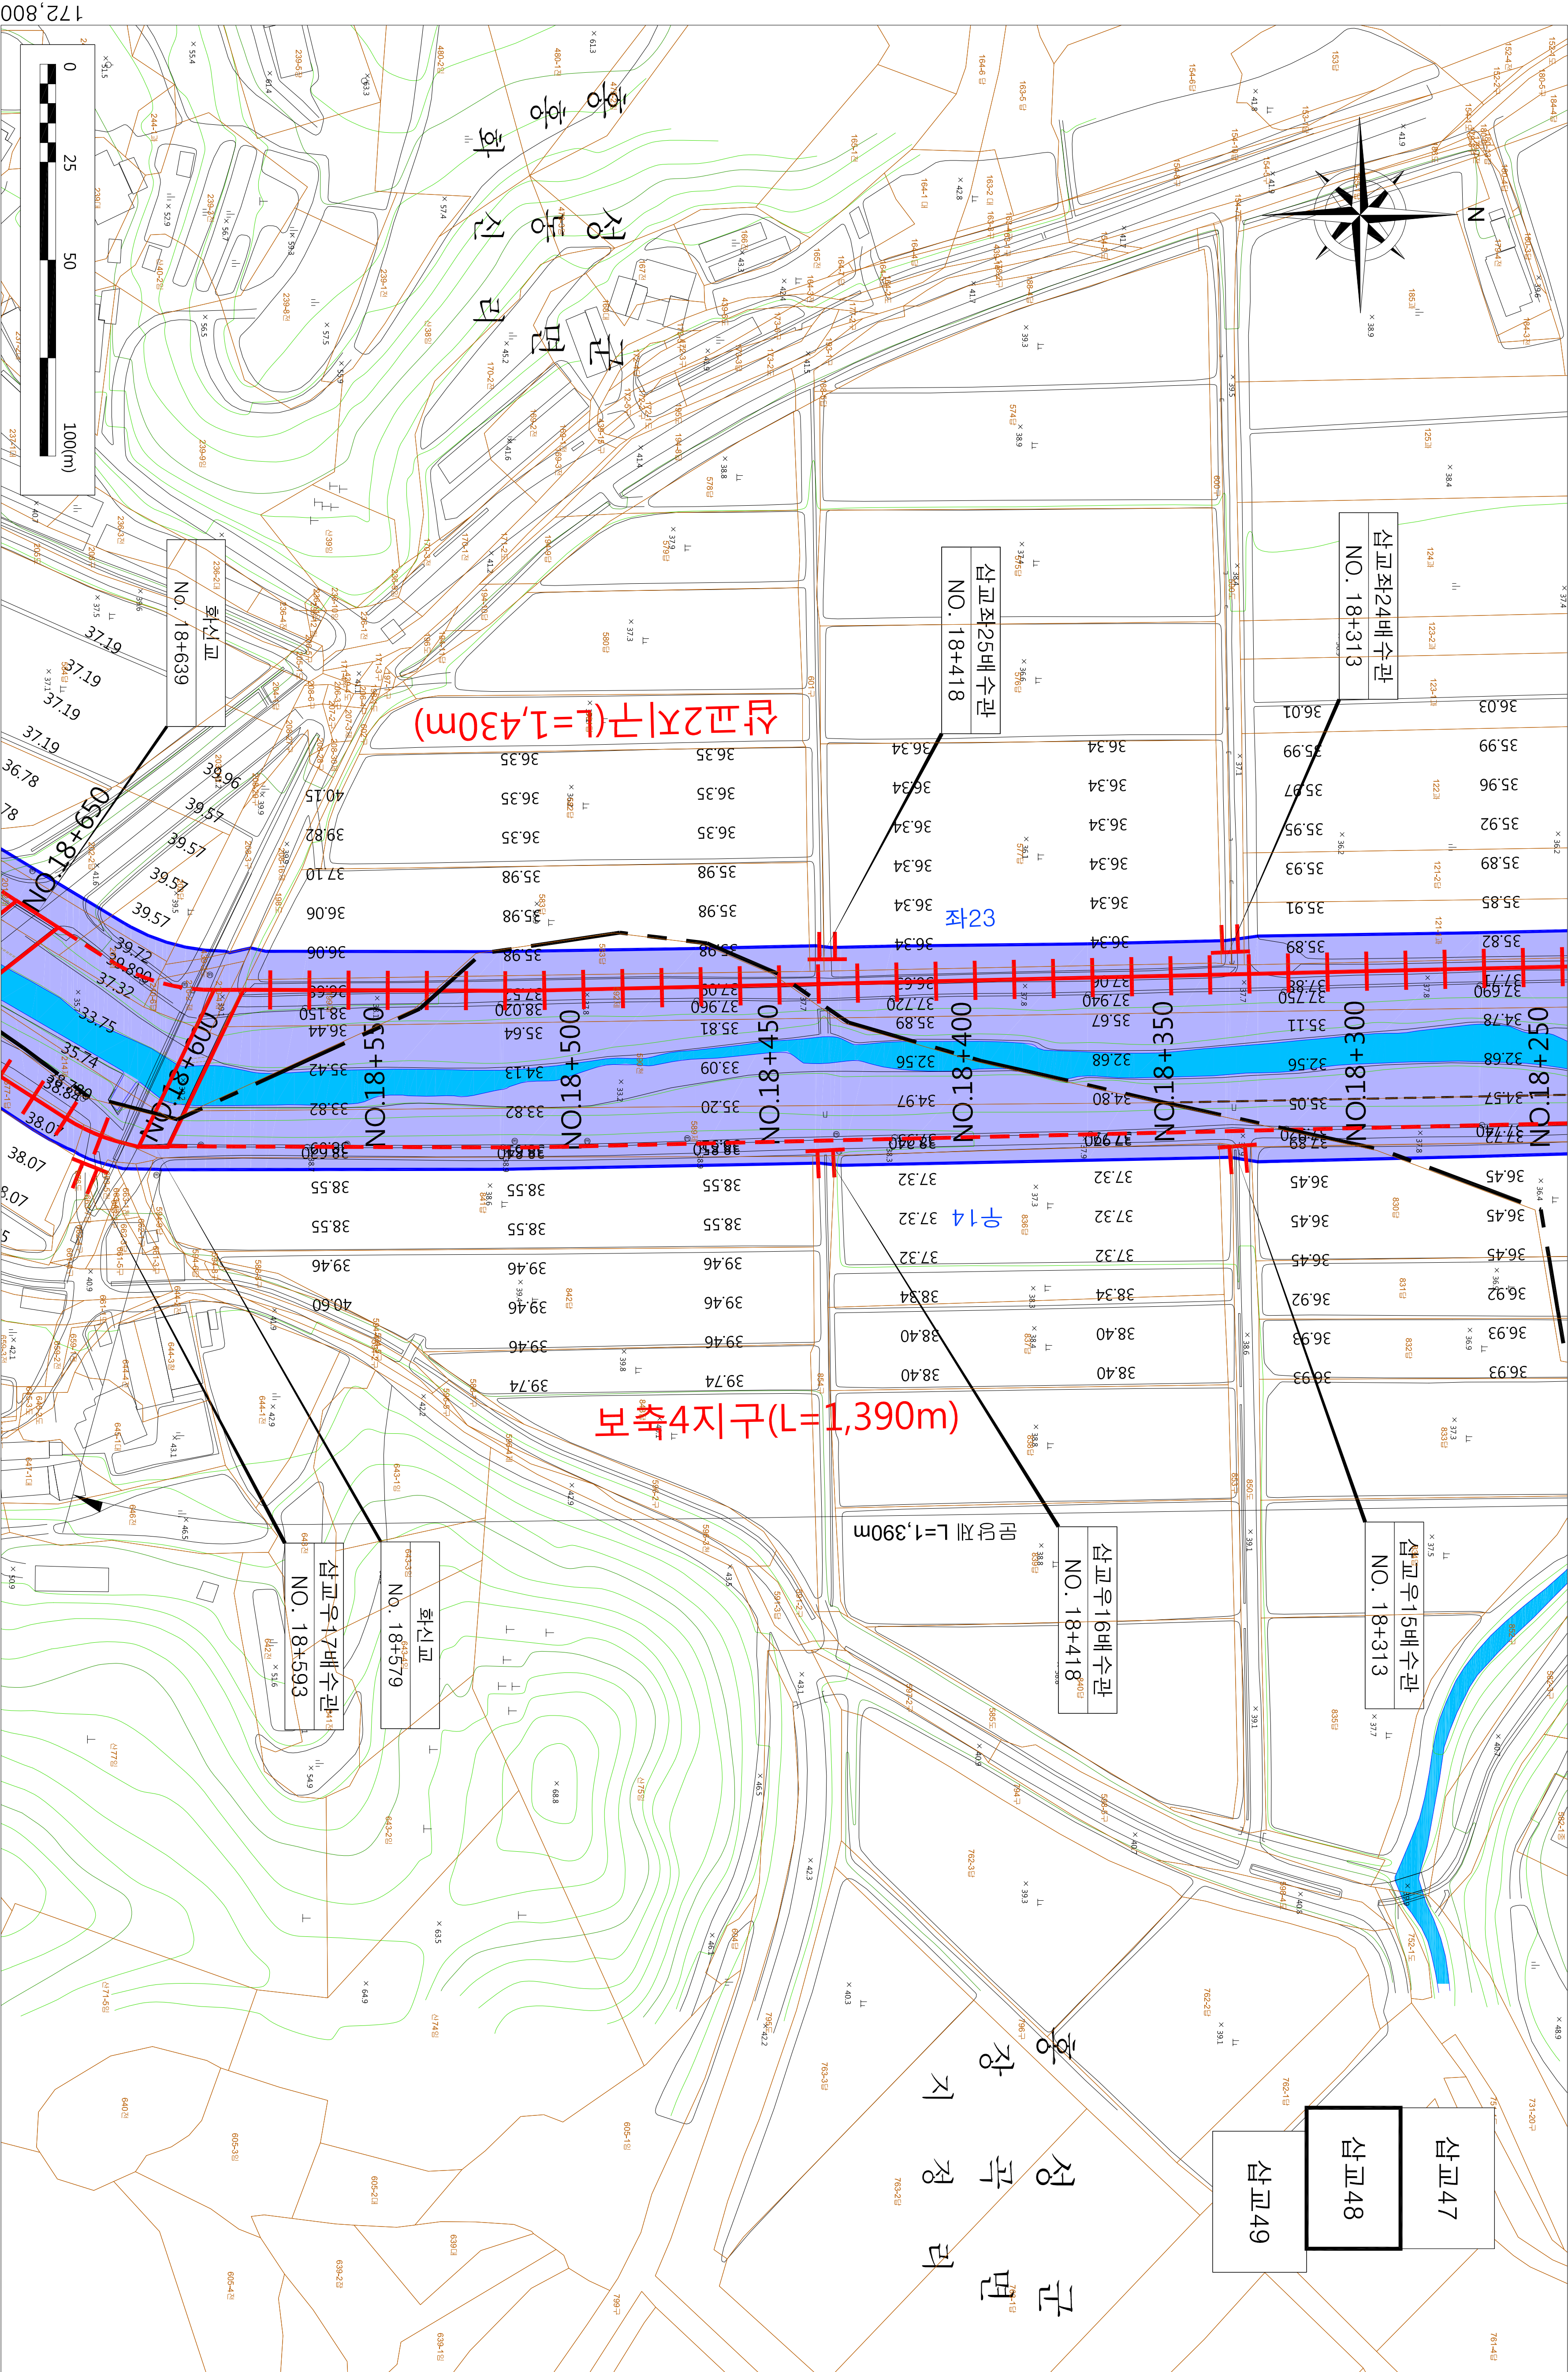

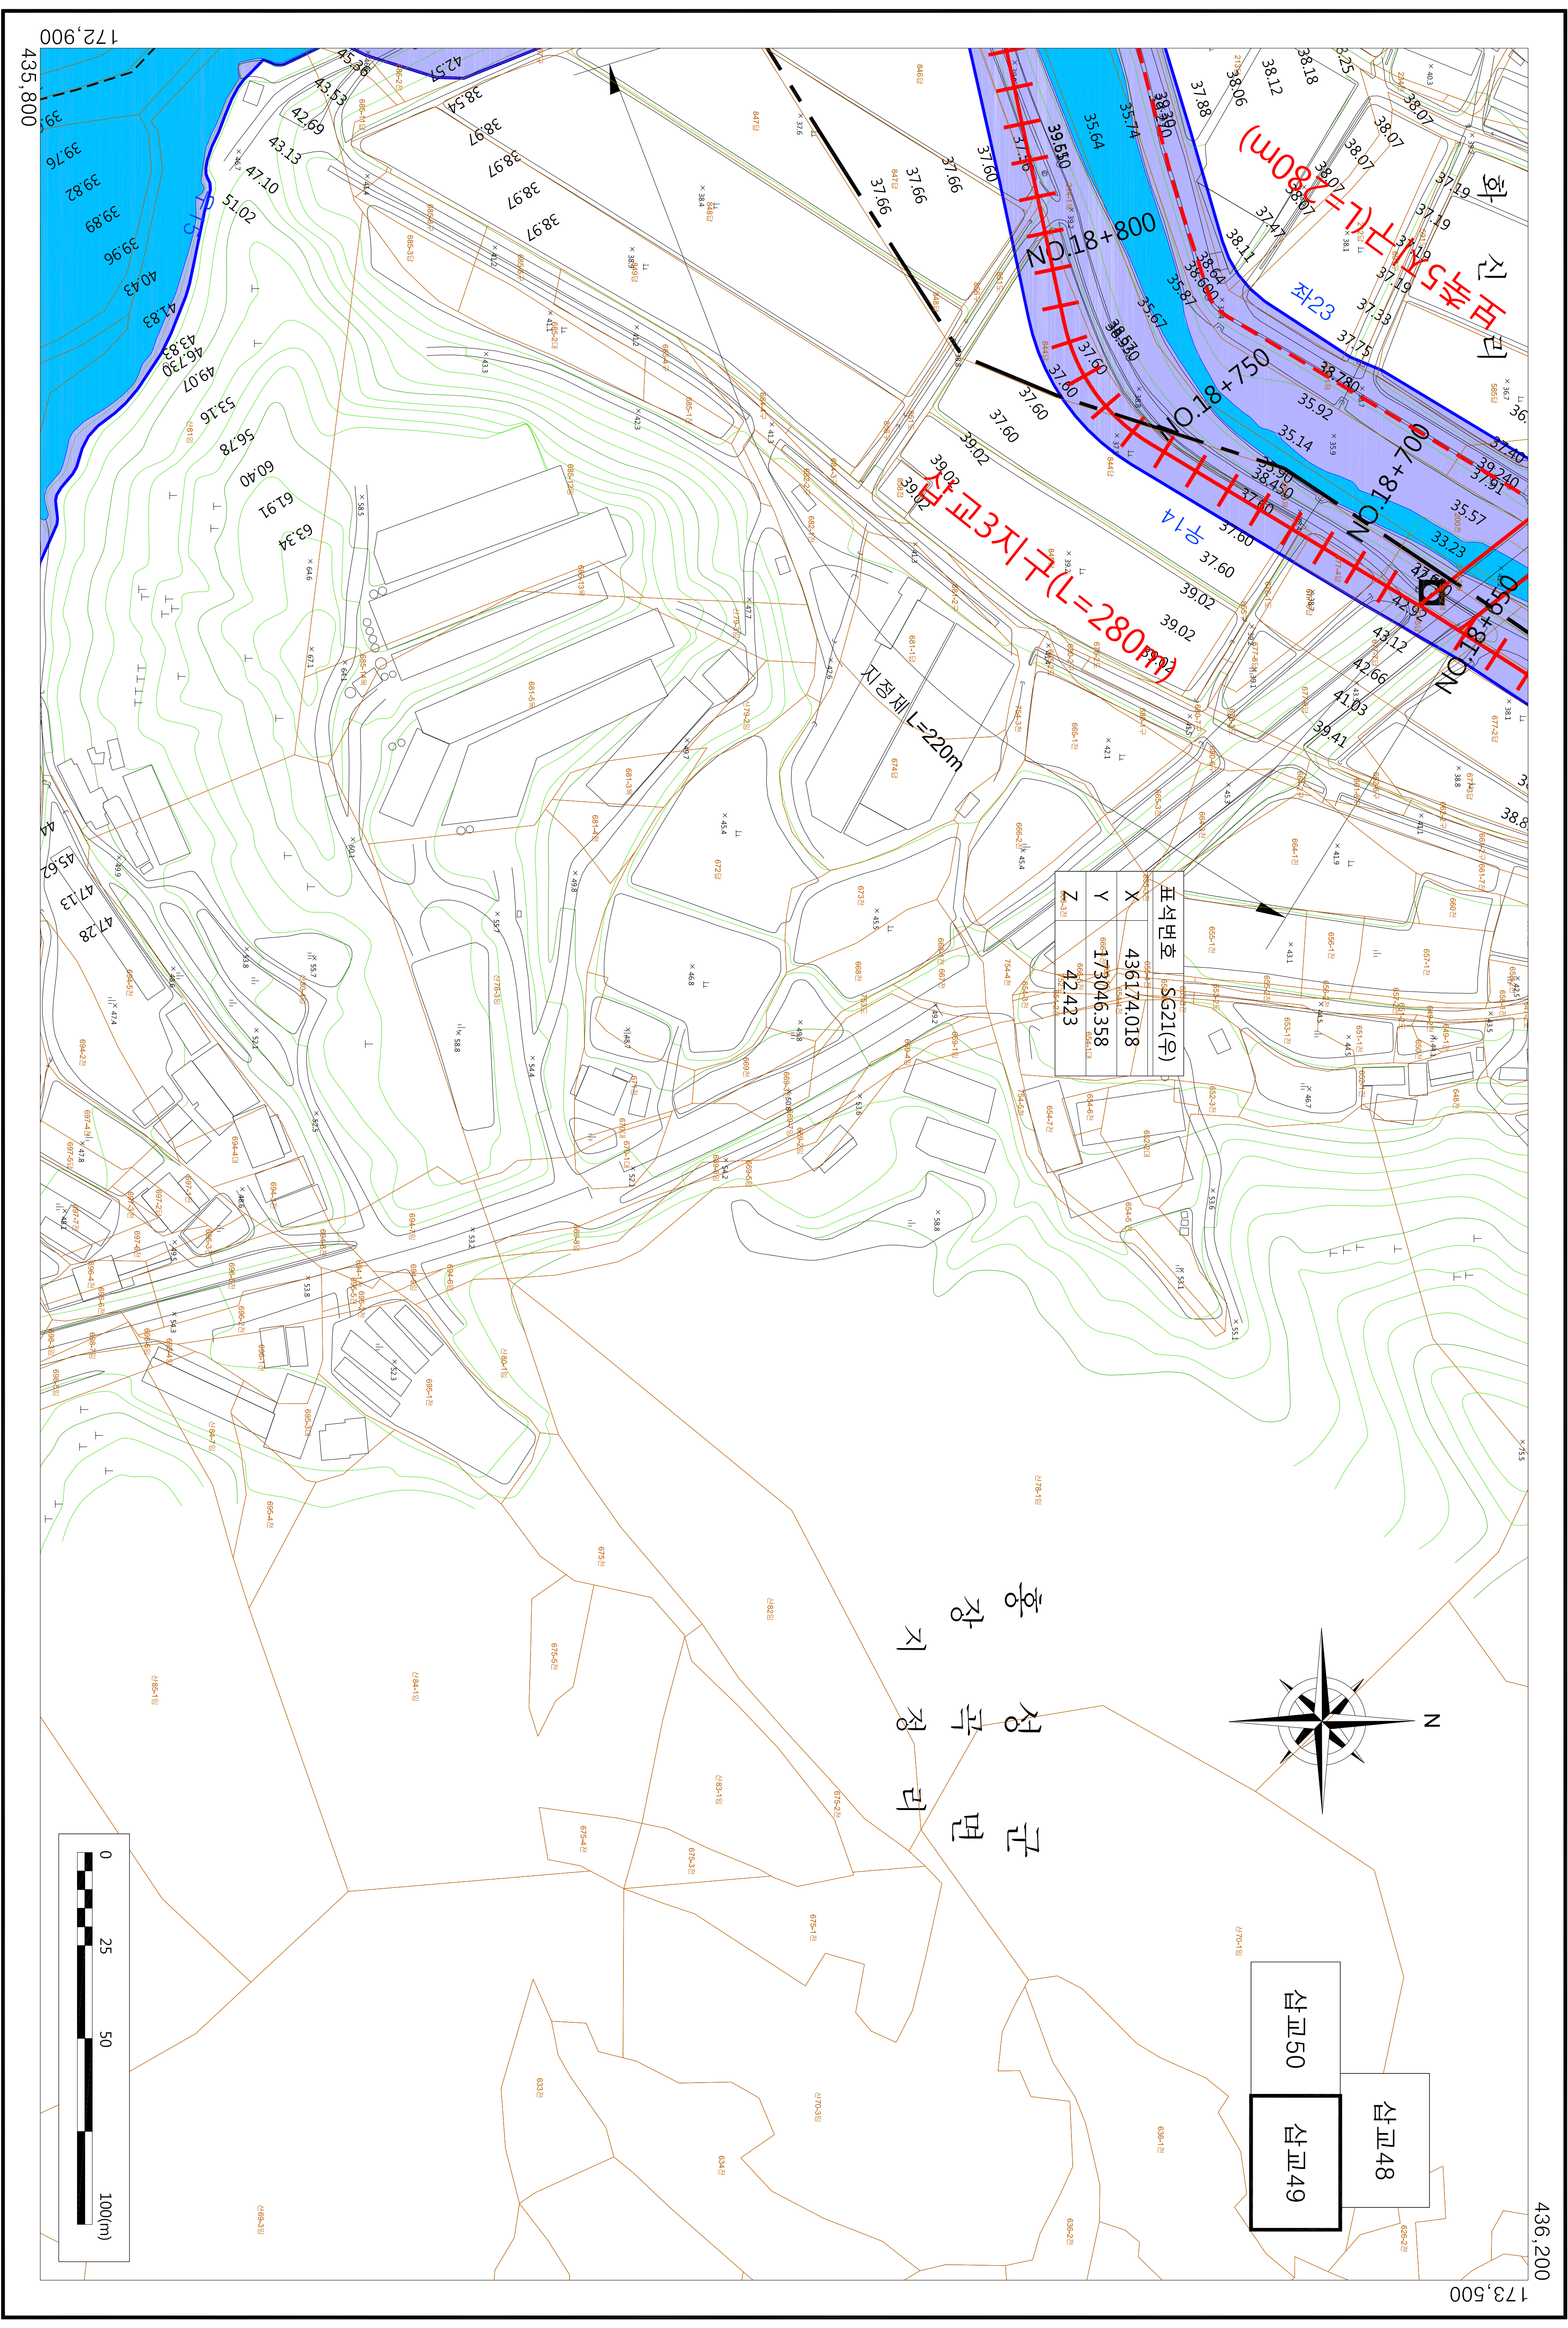

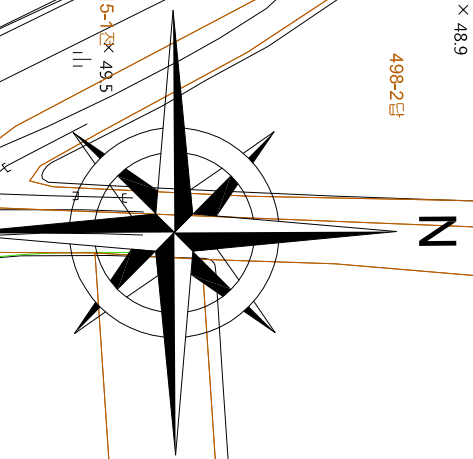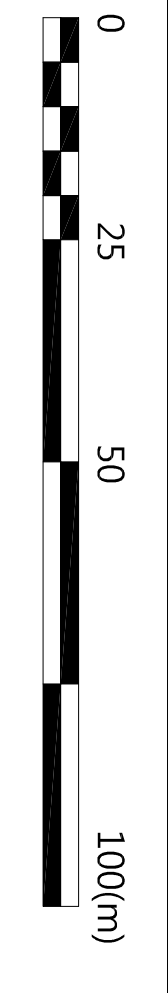

삼교50

삼교51

성곡면
홍장리
신동리

삼교좌28배수관
NO. 19+049

삼교좌27배수관
NO. 19+049

삼교좌26배수관
NO. 18+990


성곡면
홍장리
신동리

NO. 18+850
NO. 18+862
NO. 18+871

NO. 19+61.0N


NO. 19+61.0N

NO. 19+200

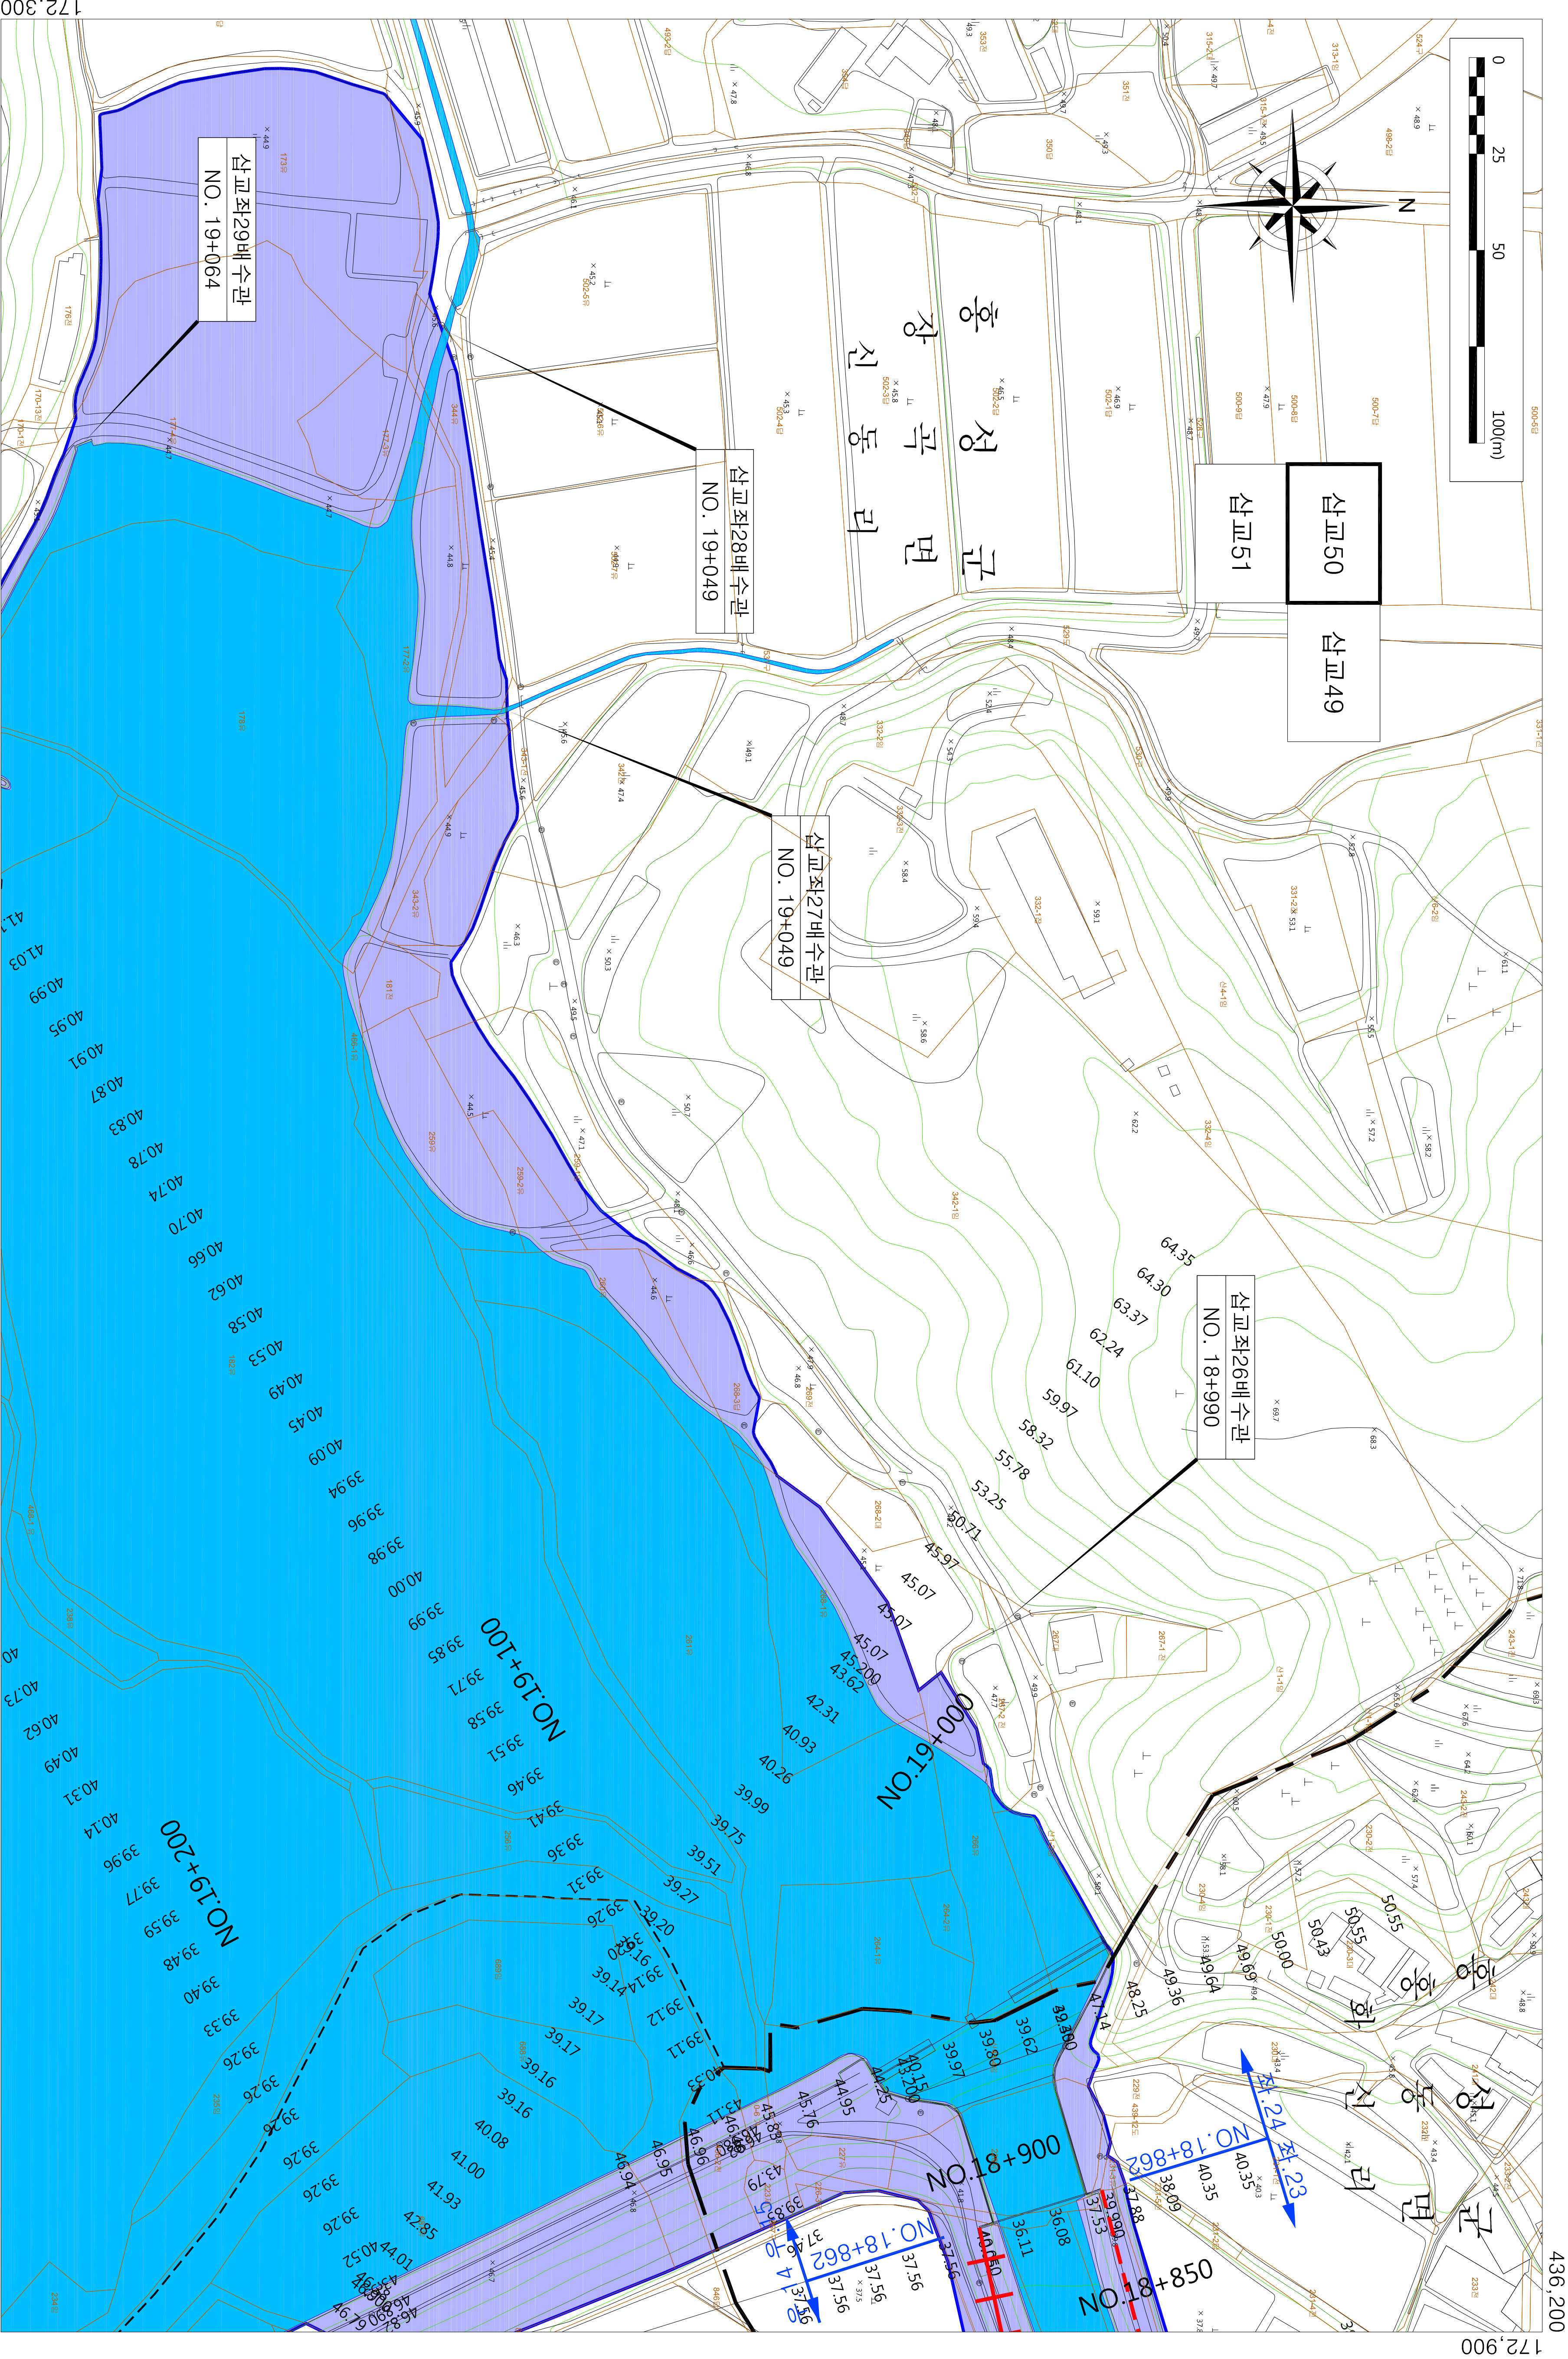


172,300
435,800

172,900
436,200


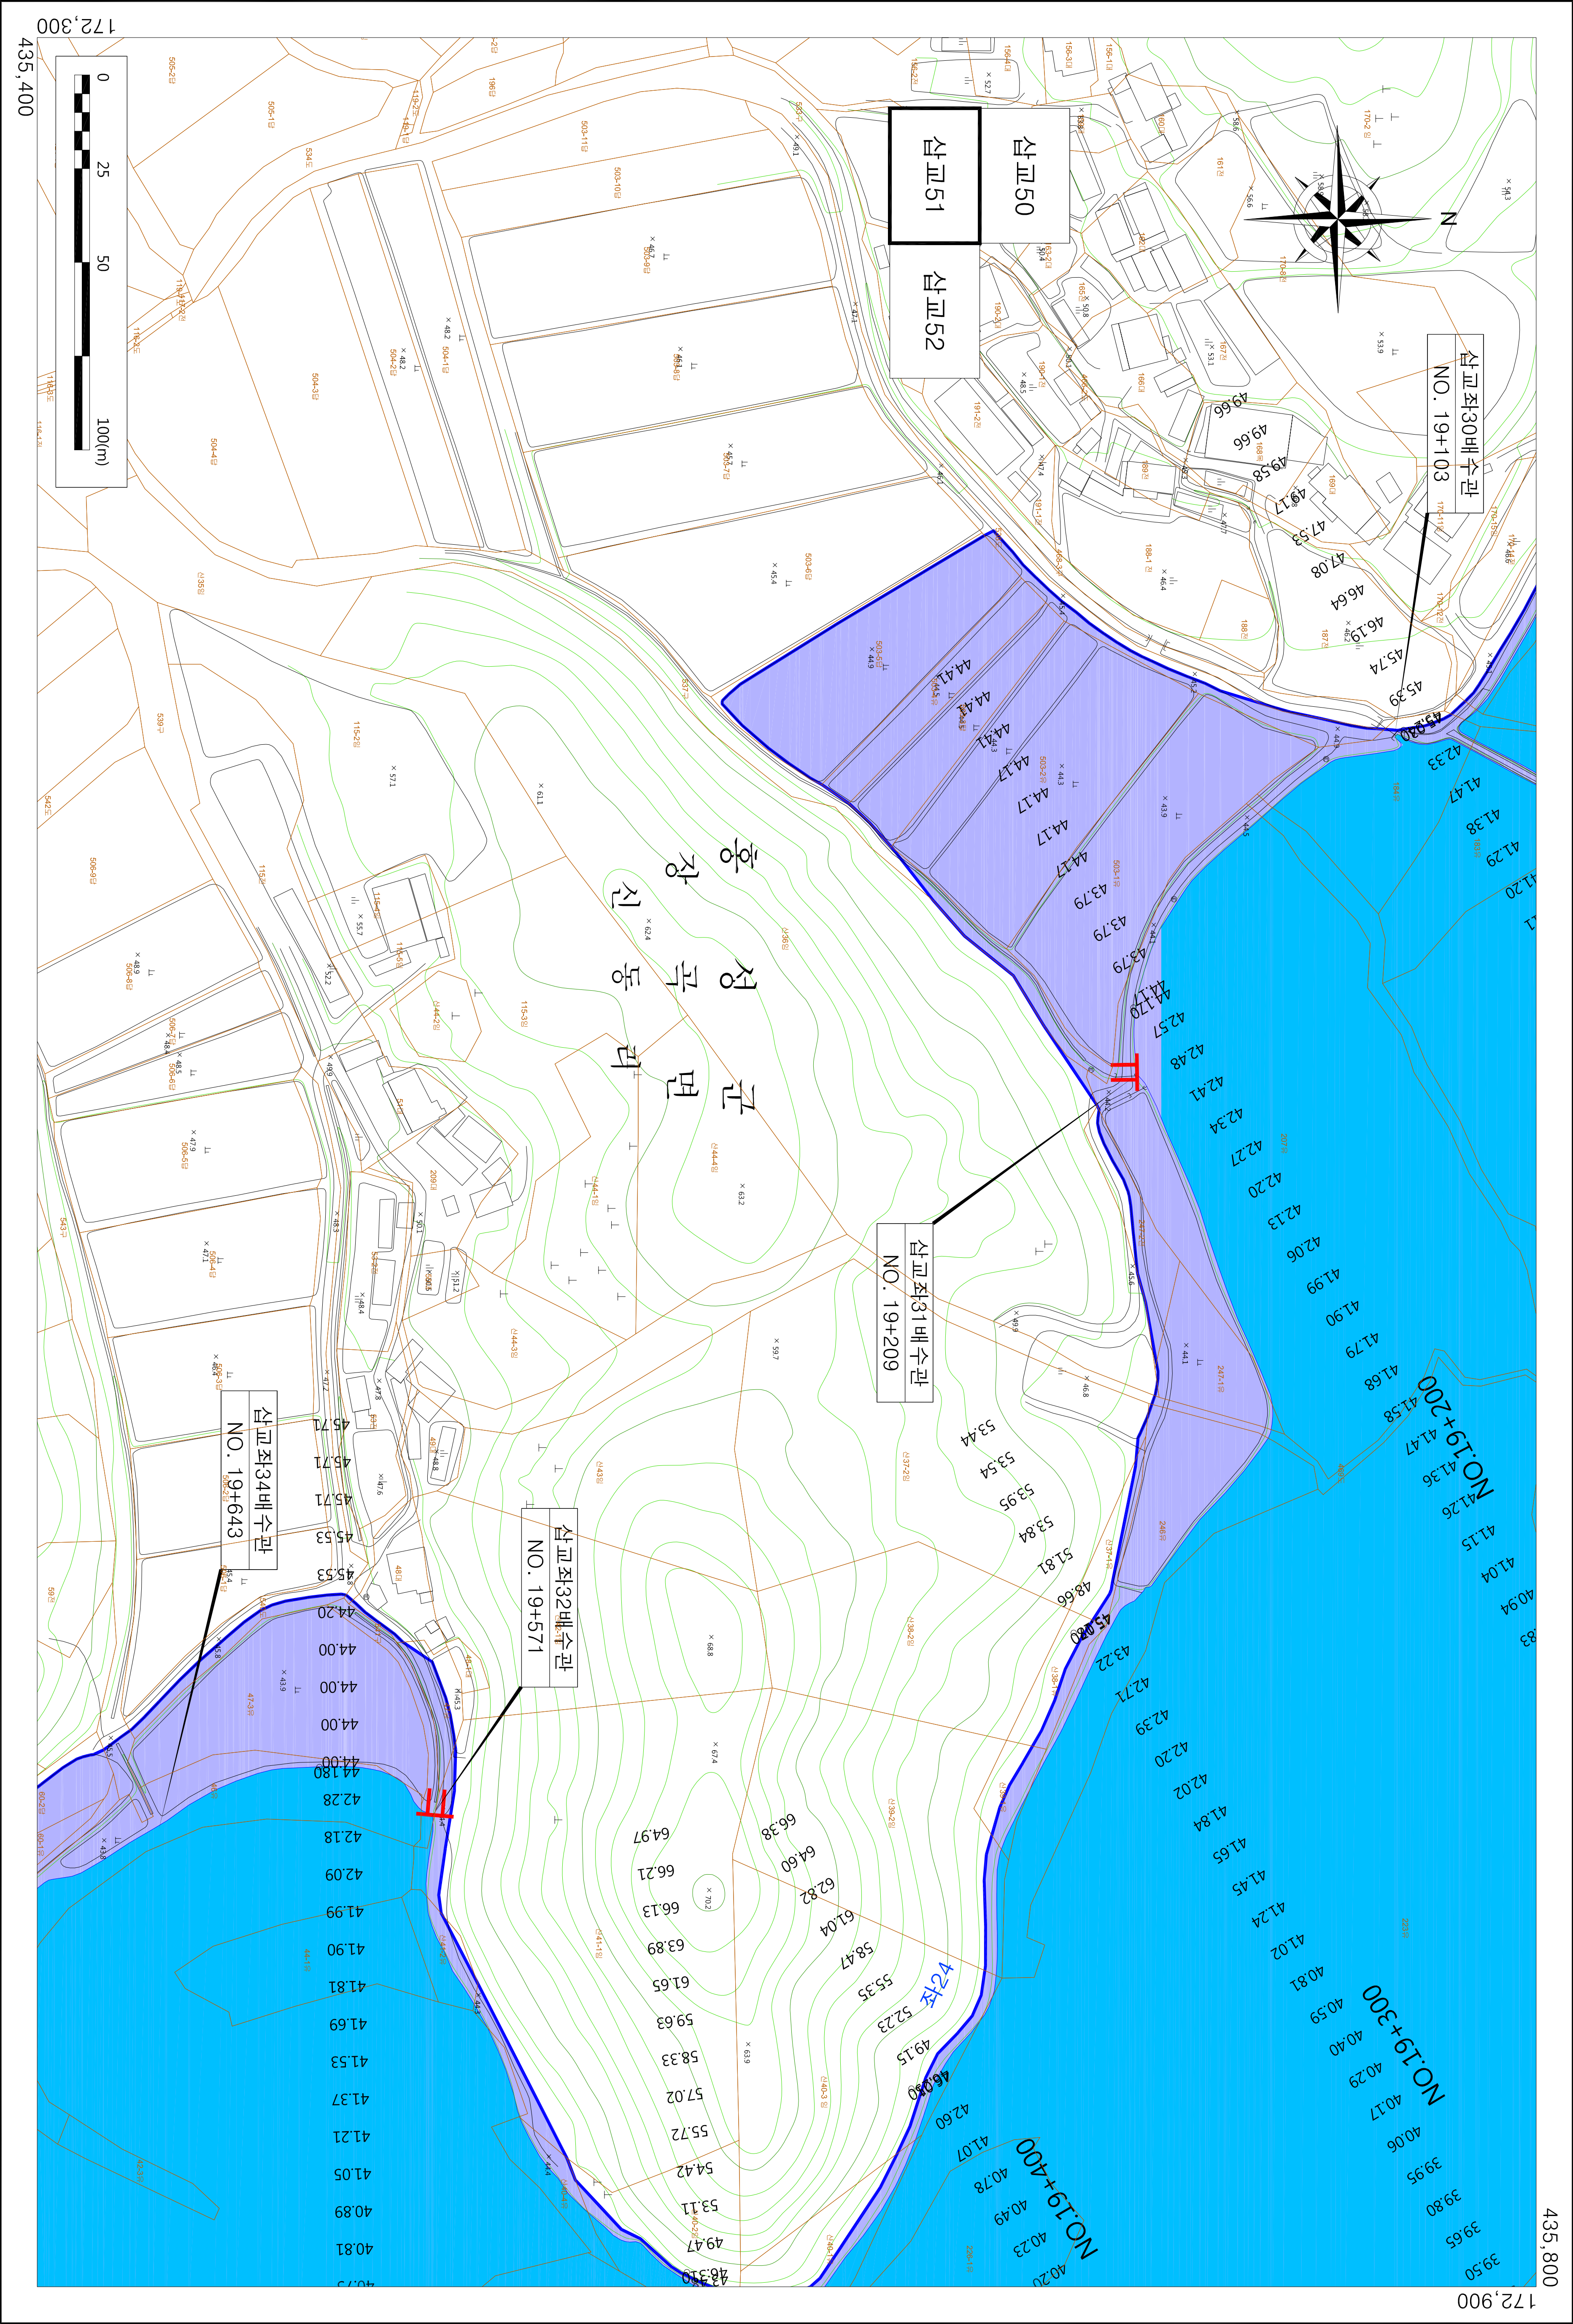


435,800
173,500

삼교51	삼교52
삼교53	

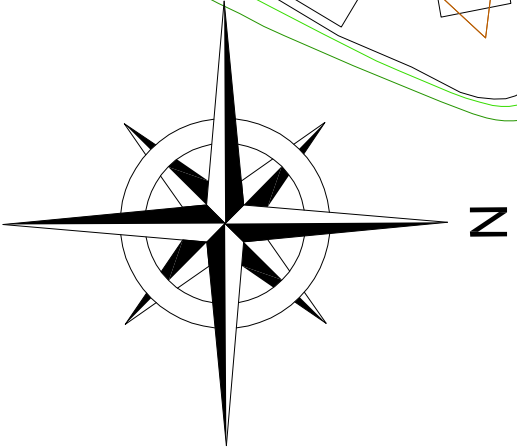

군 면
정 곡 경 리
홍 장 지

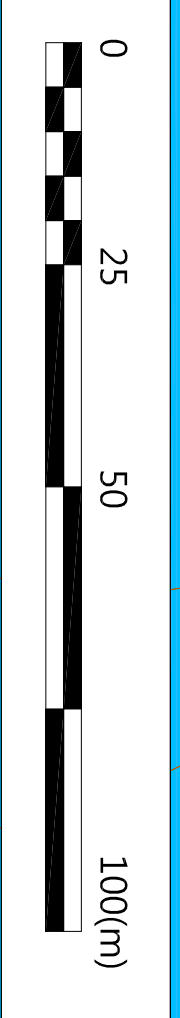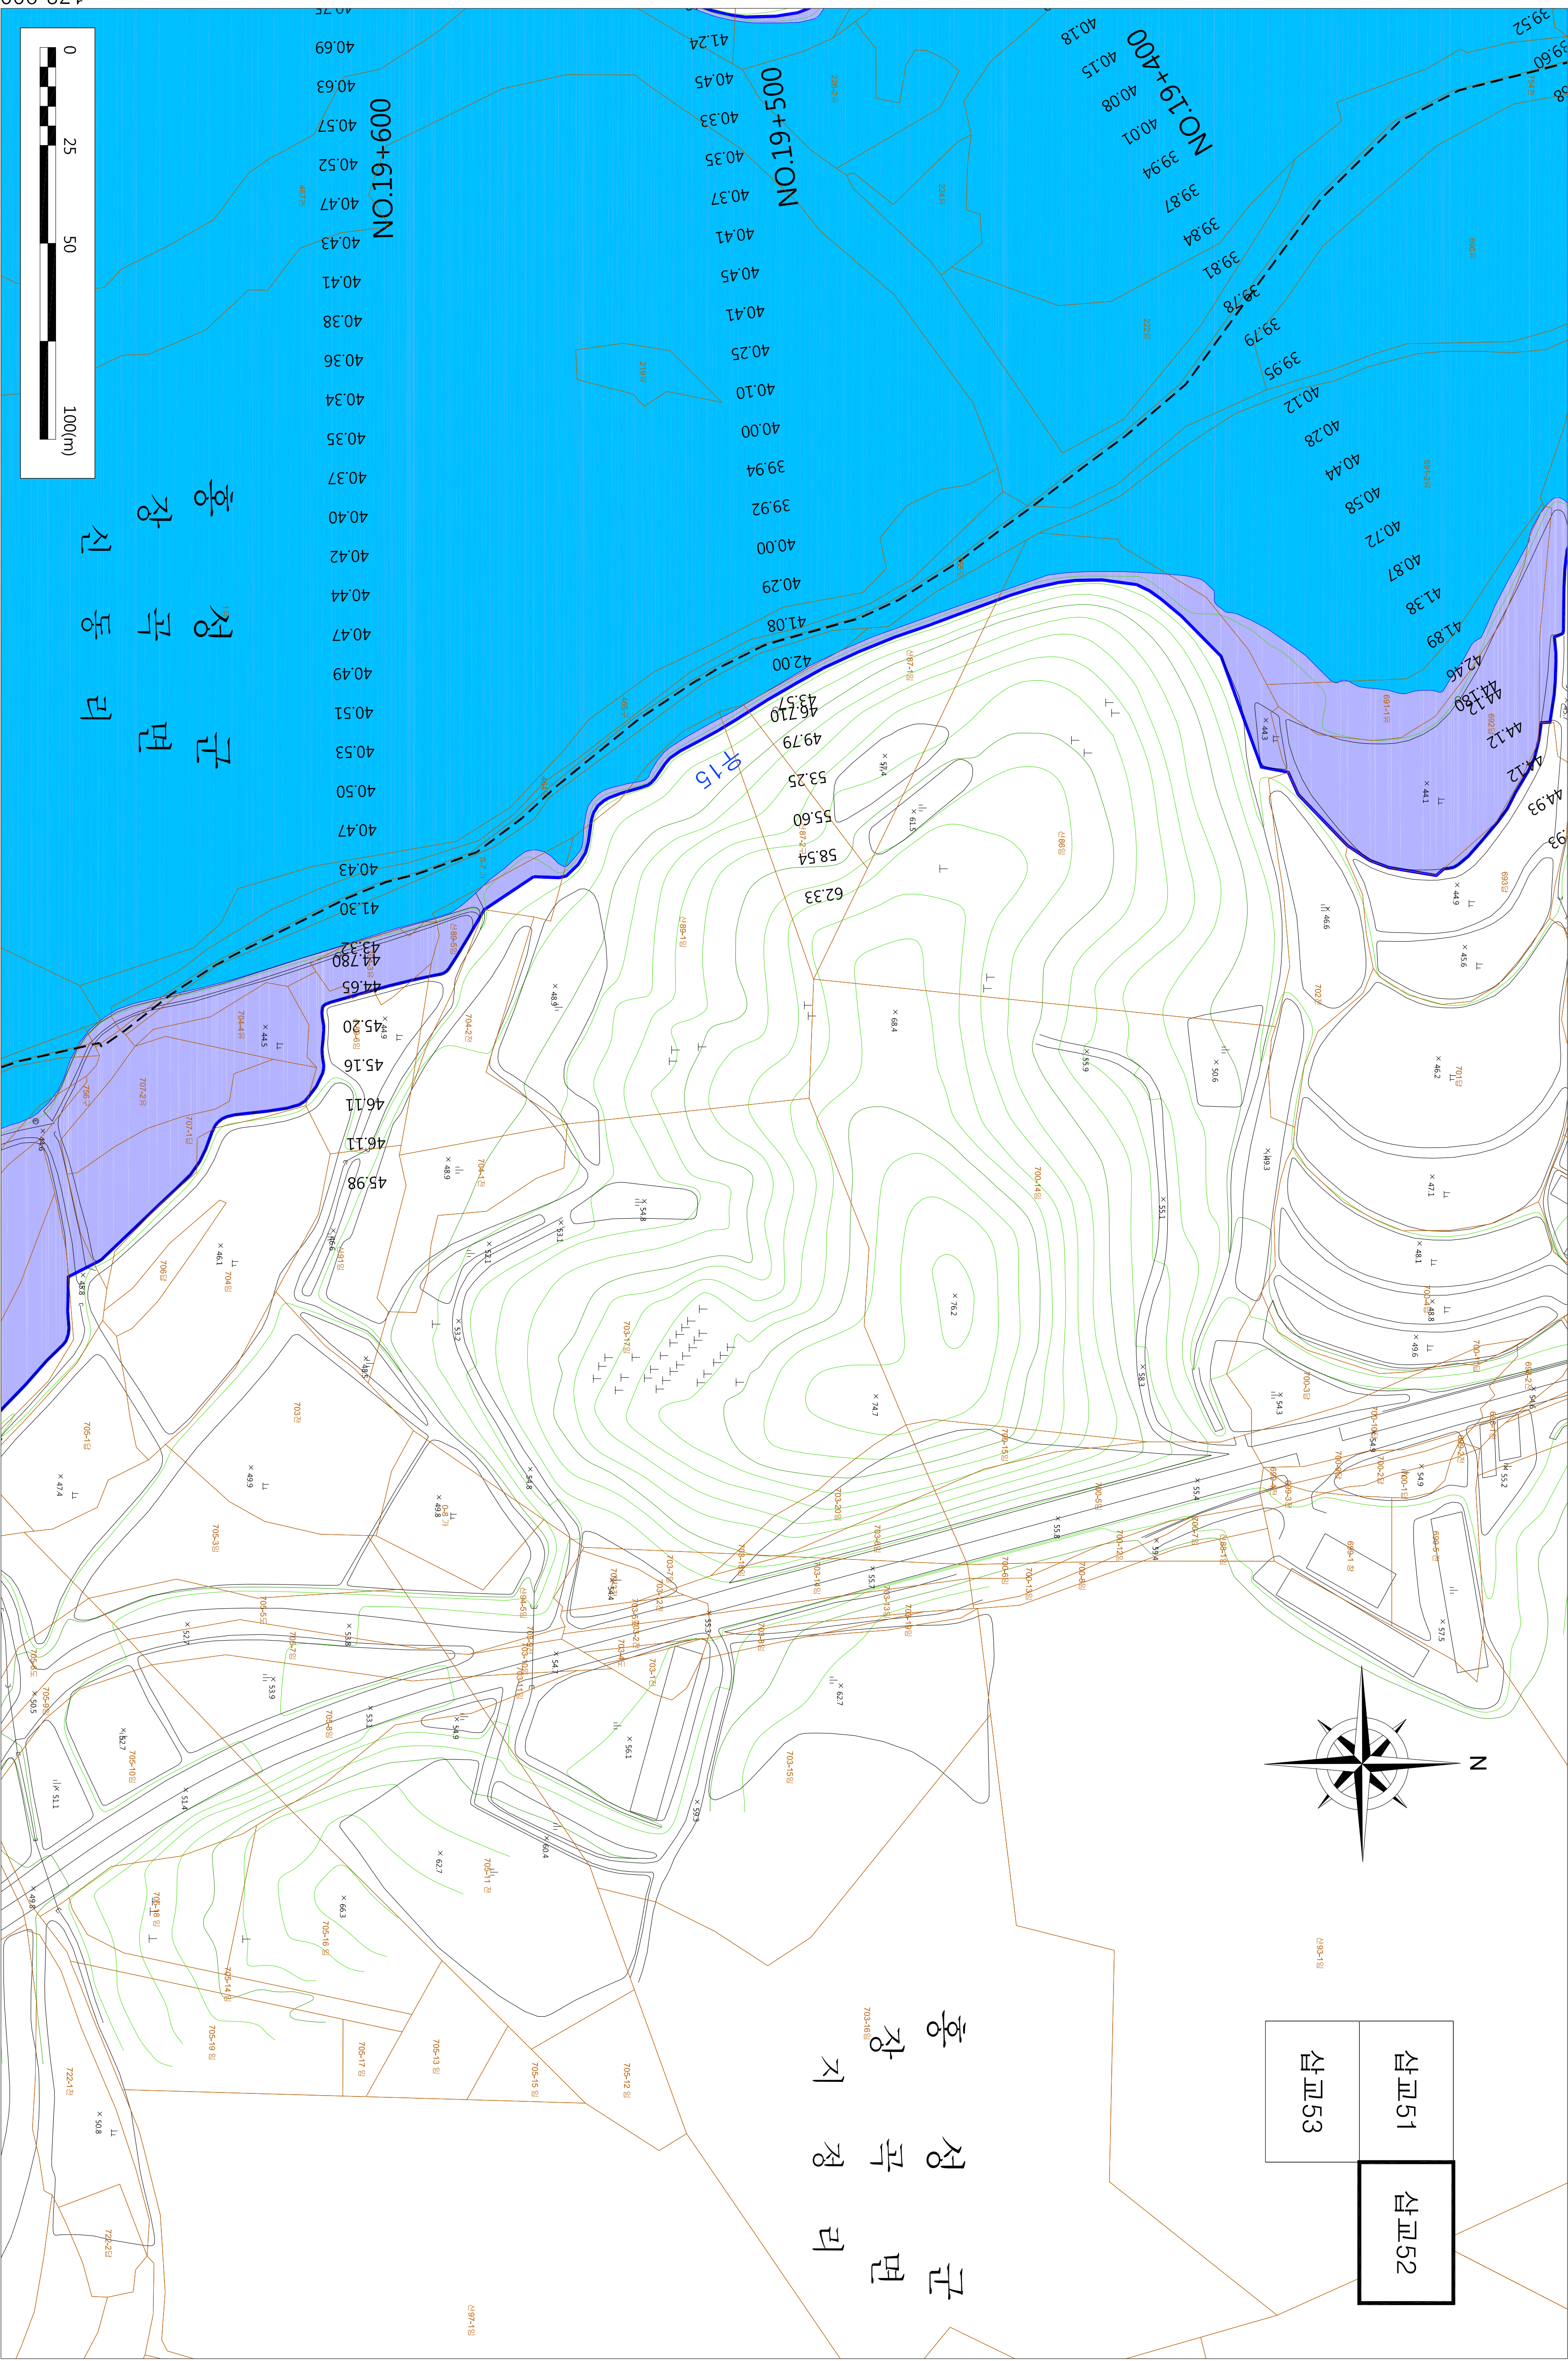

172,900
435,400